



GOOBER RIG #4

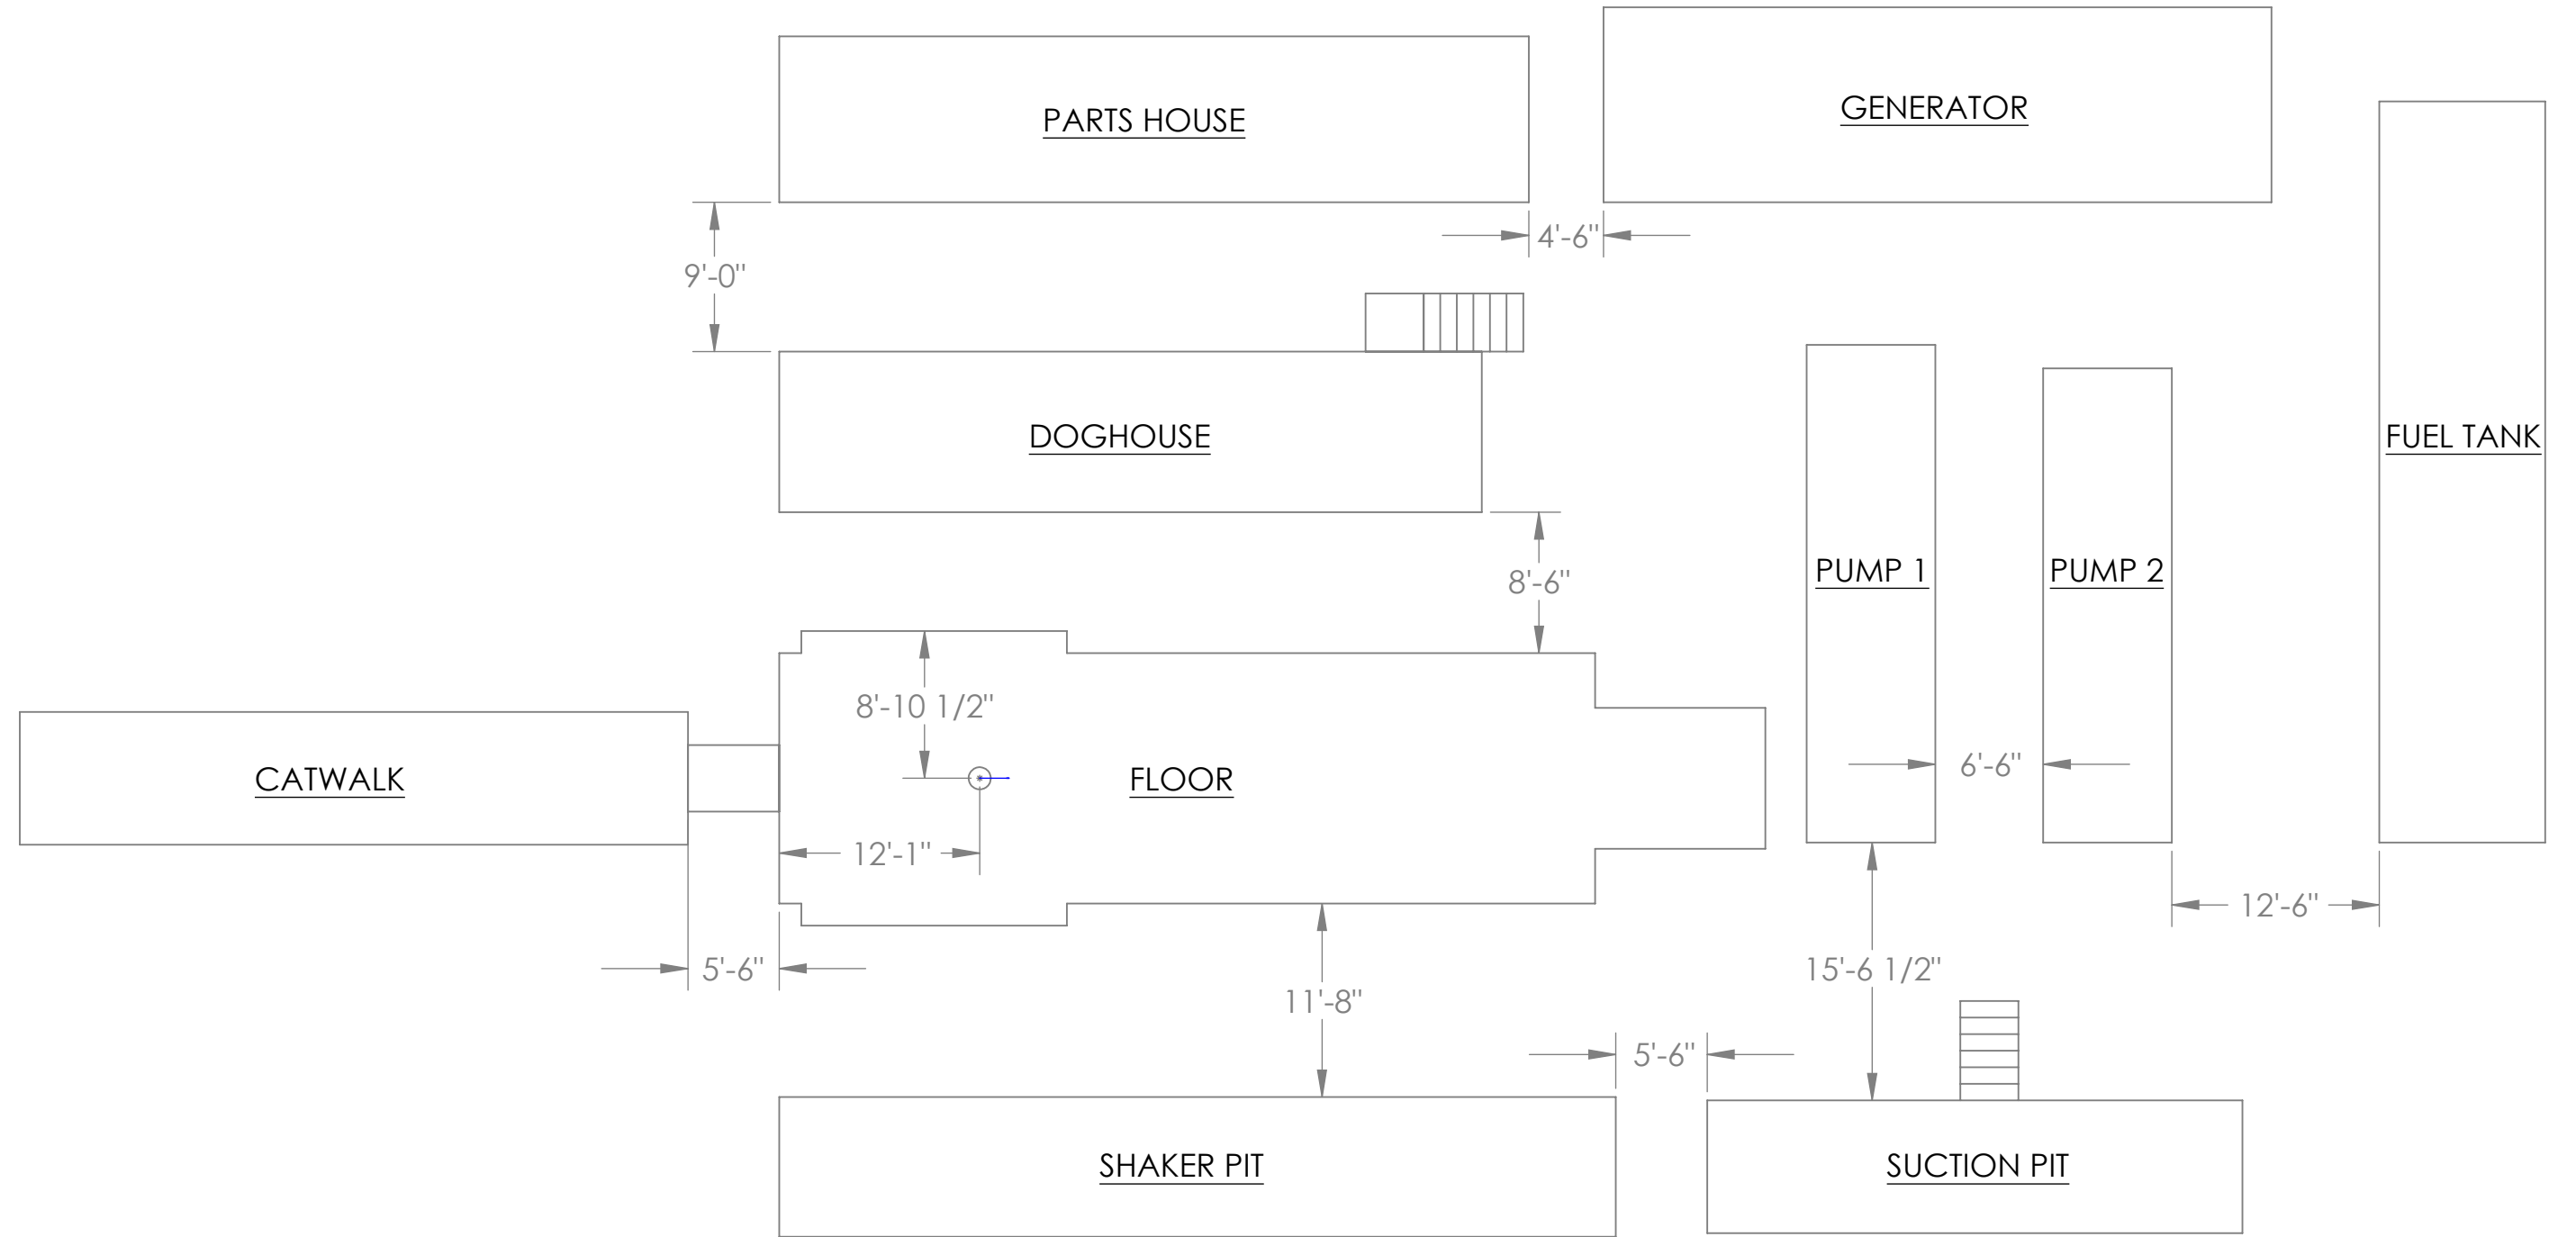

GOOBER RIG #4

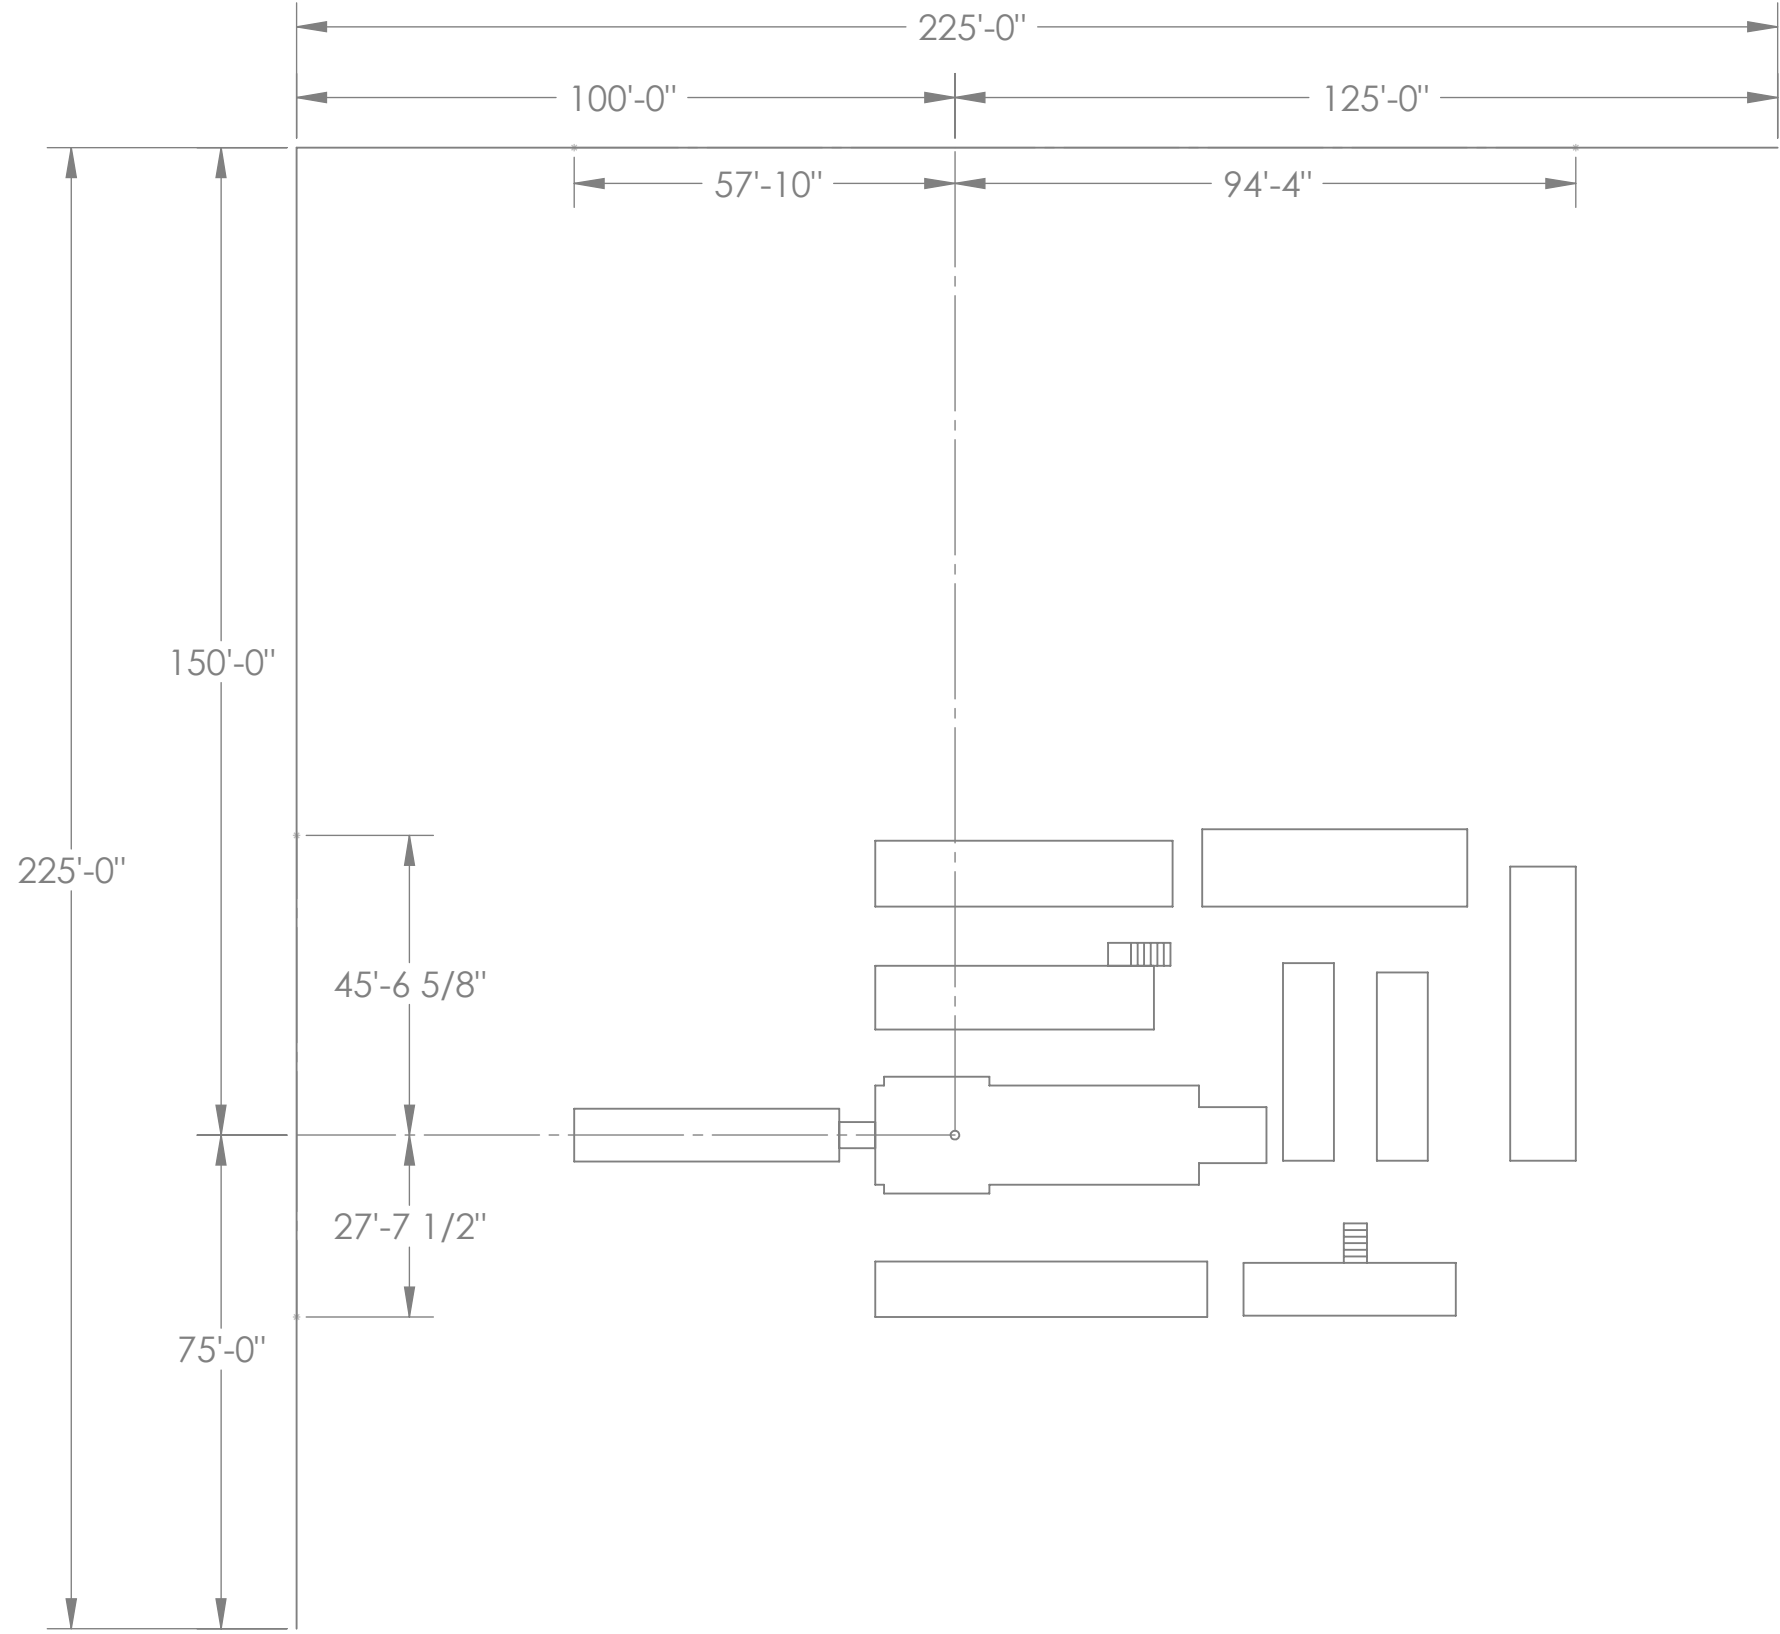

GOOBER RIG #4

NOTE : ALL DIMENSIONS ARE @ GROUND LEVEL
MOUSEHOLE IS @ 1/2" PER FOOT & 22' DEEP

