



# GOOBER RIG #5

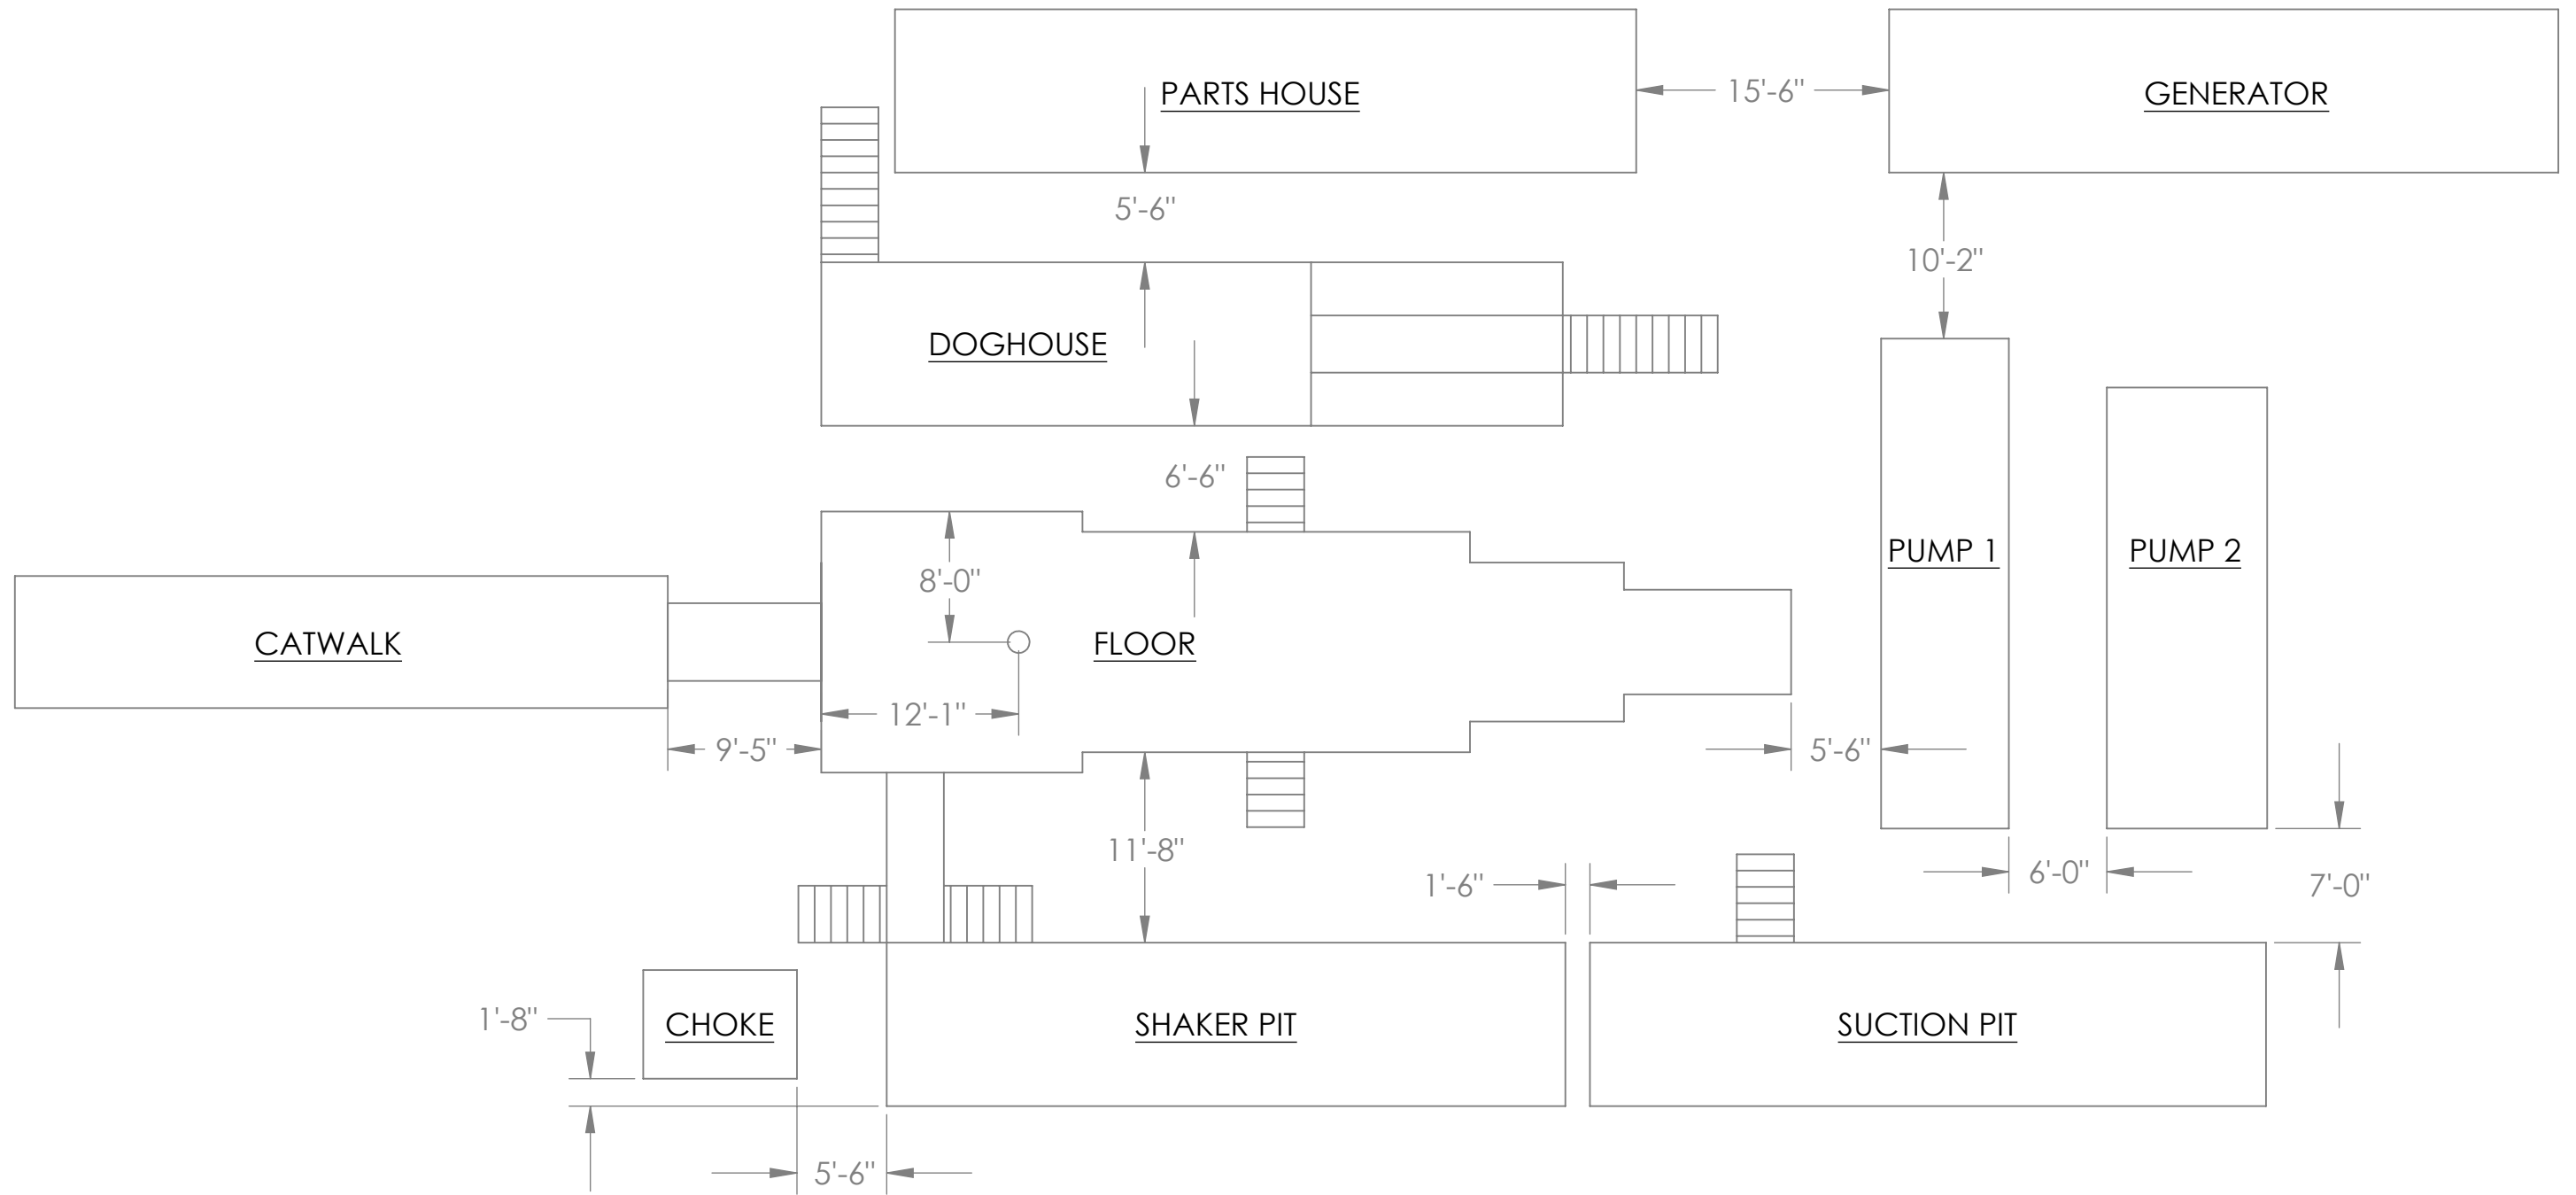

# GOOBER RIG #5

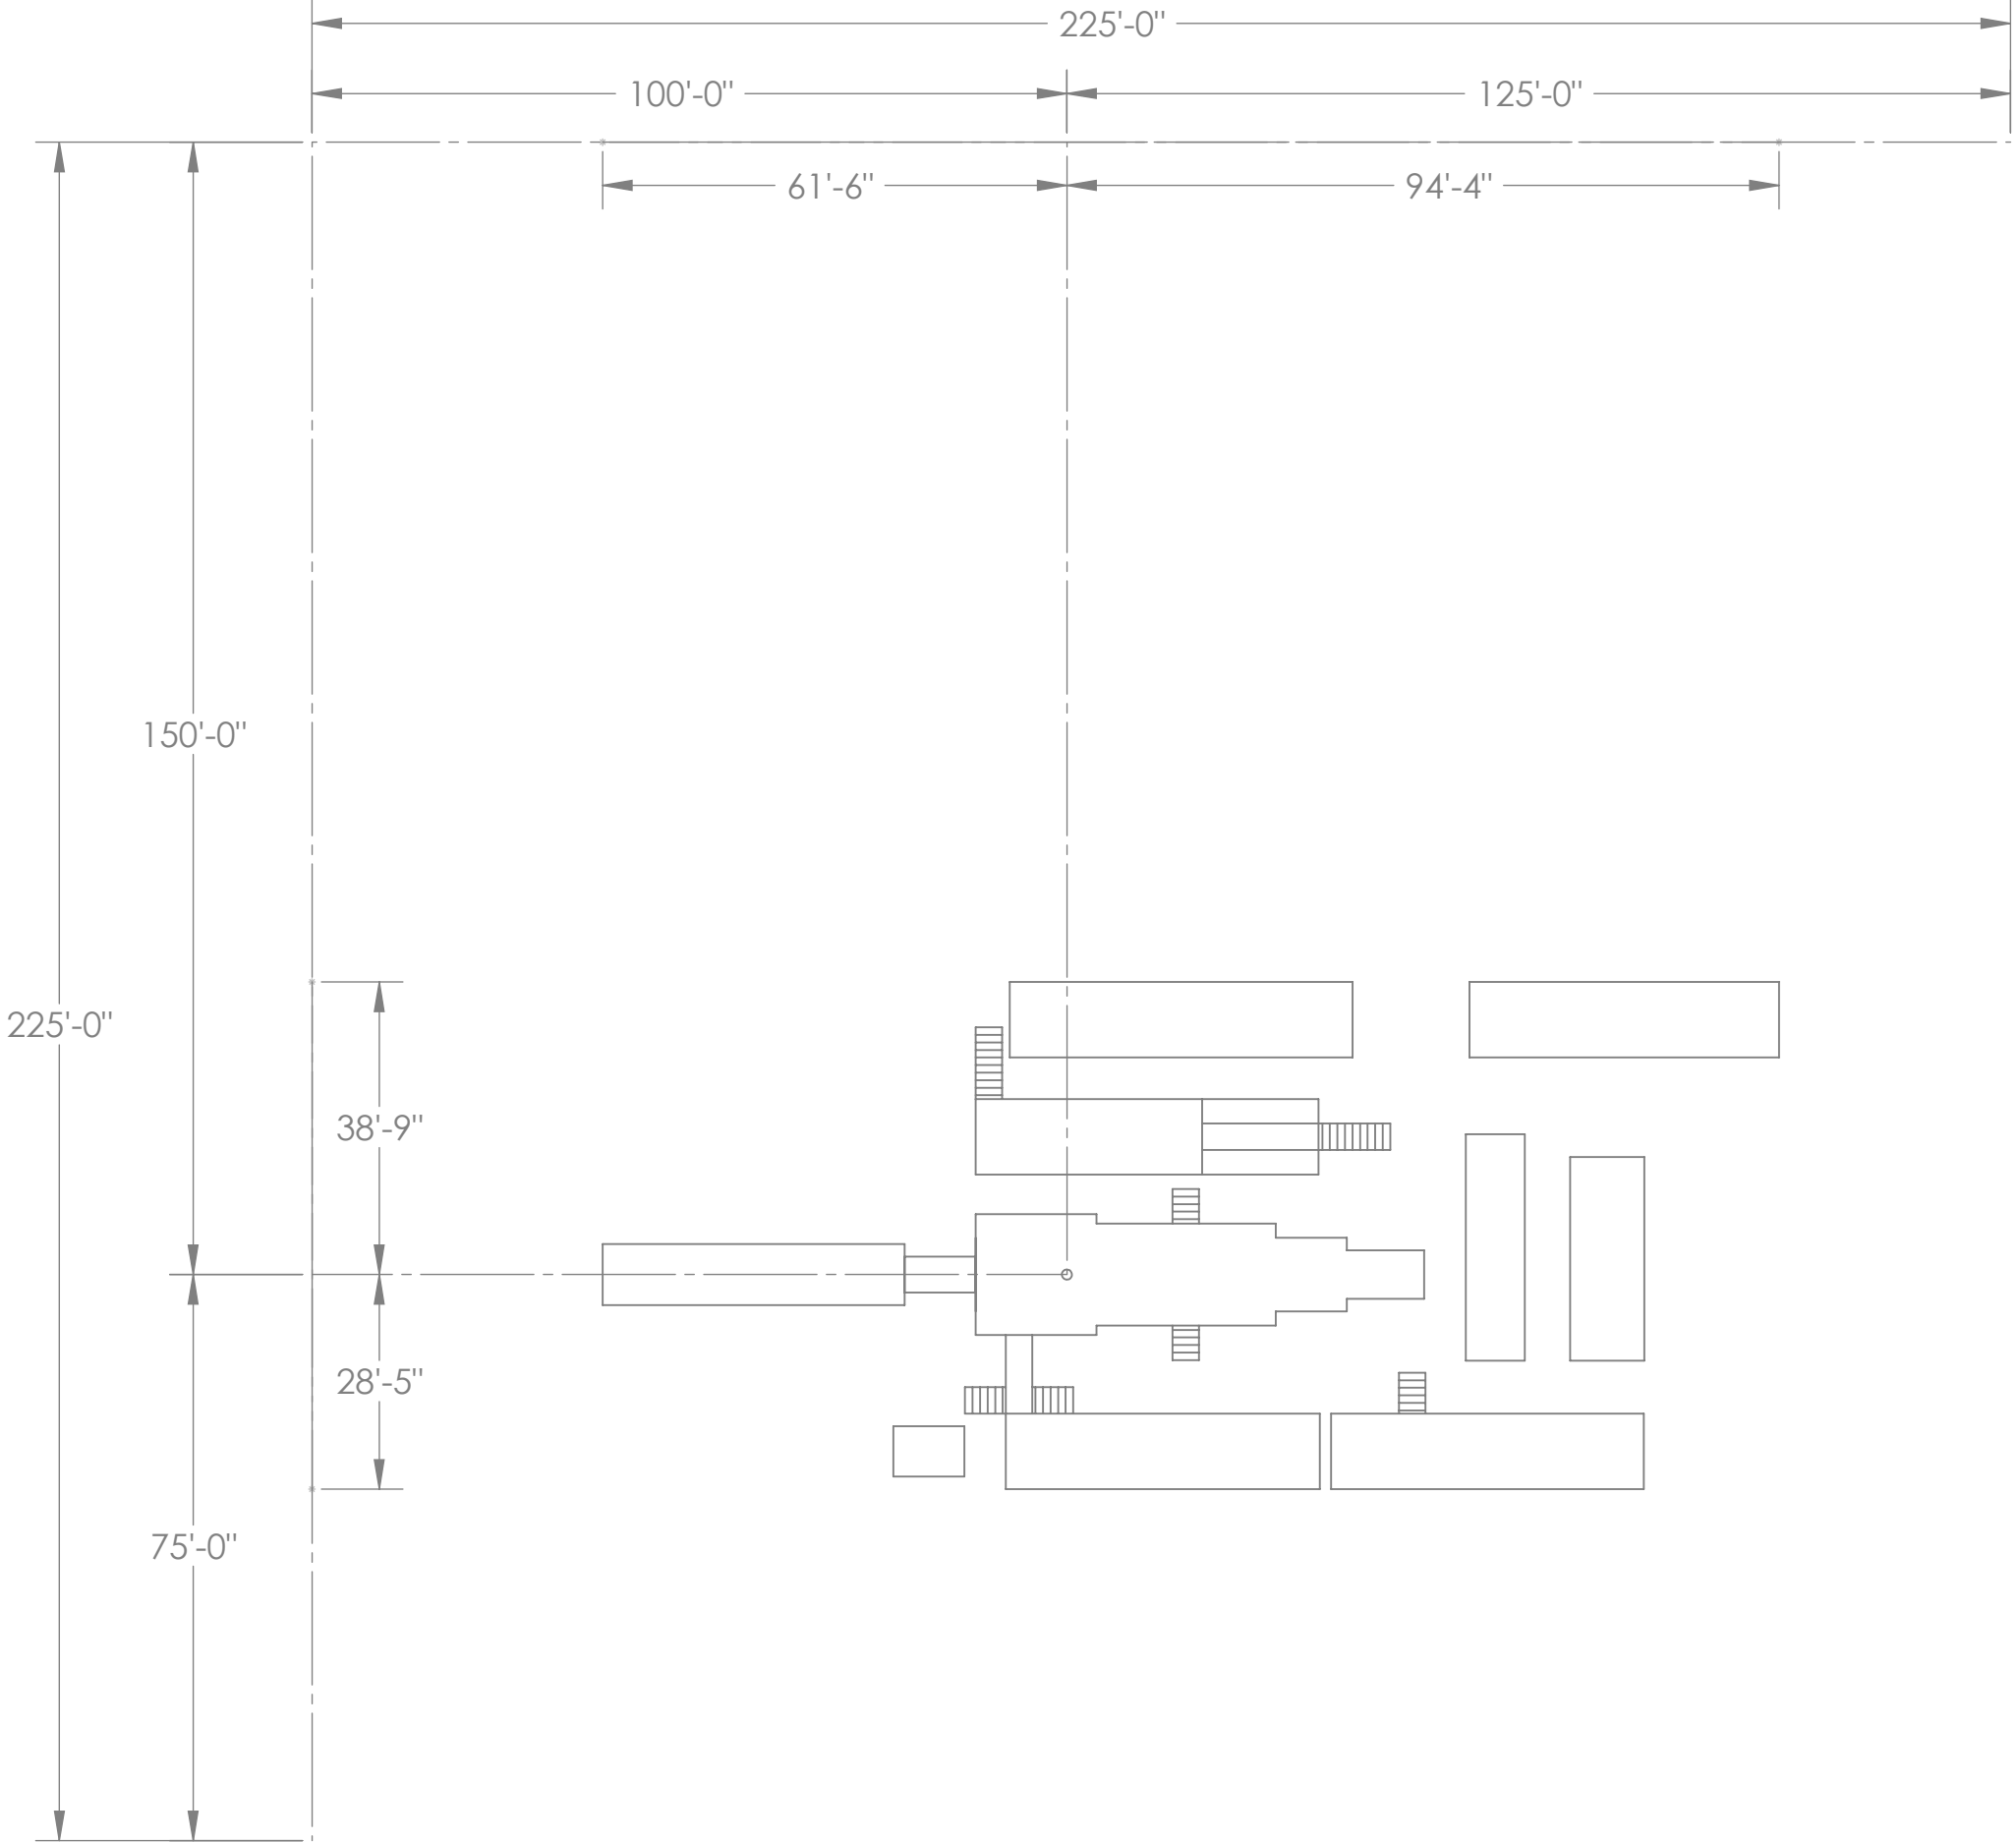

# GOOBER RIG #5

NOTE : ALL DEMINIONS ARE @ GROUND LEVEL  
MOUSEHOLE IS @ 1/4" PER FOOT & 22' DEEP

