



GOOBER RIG #6

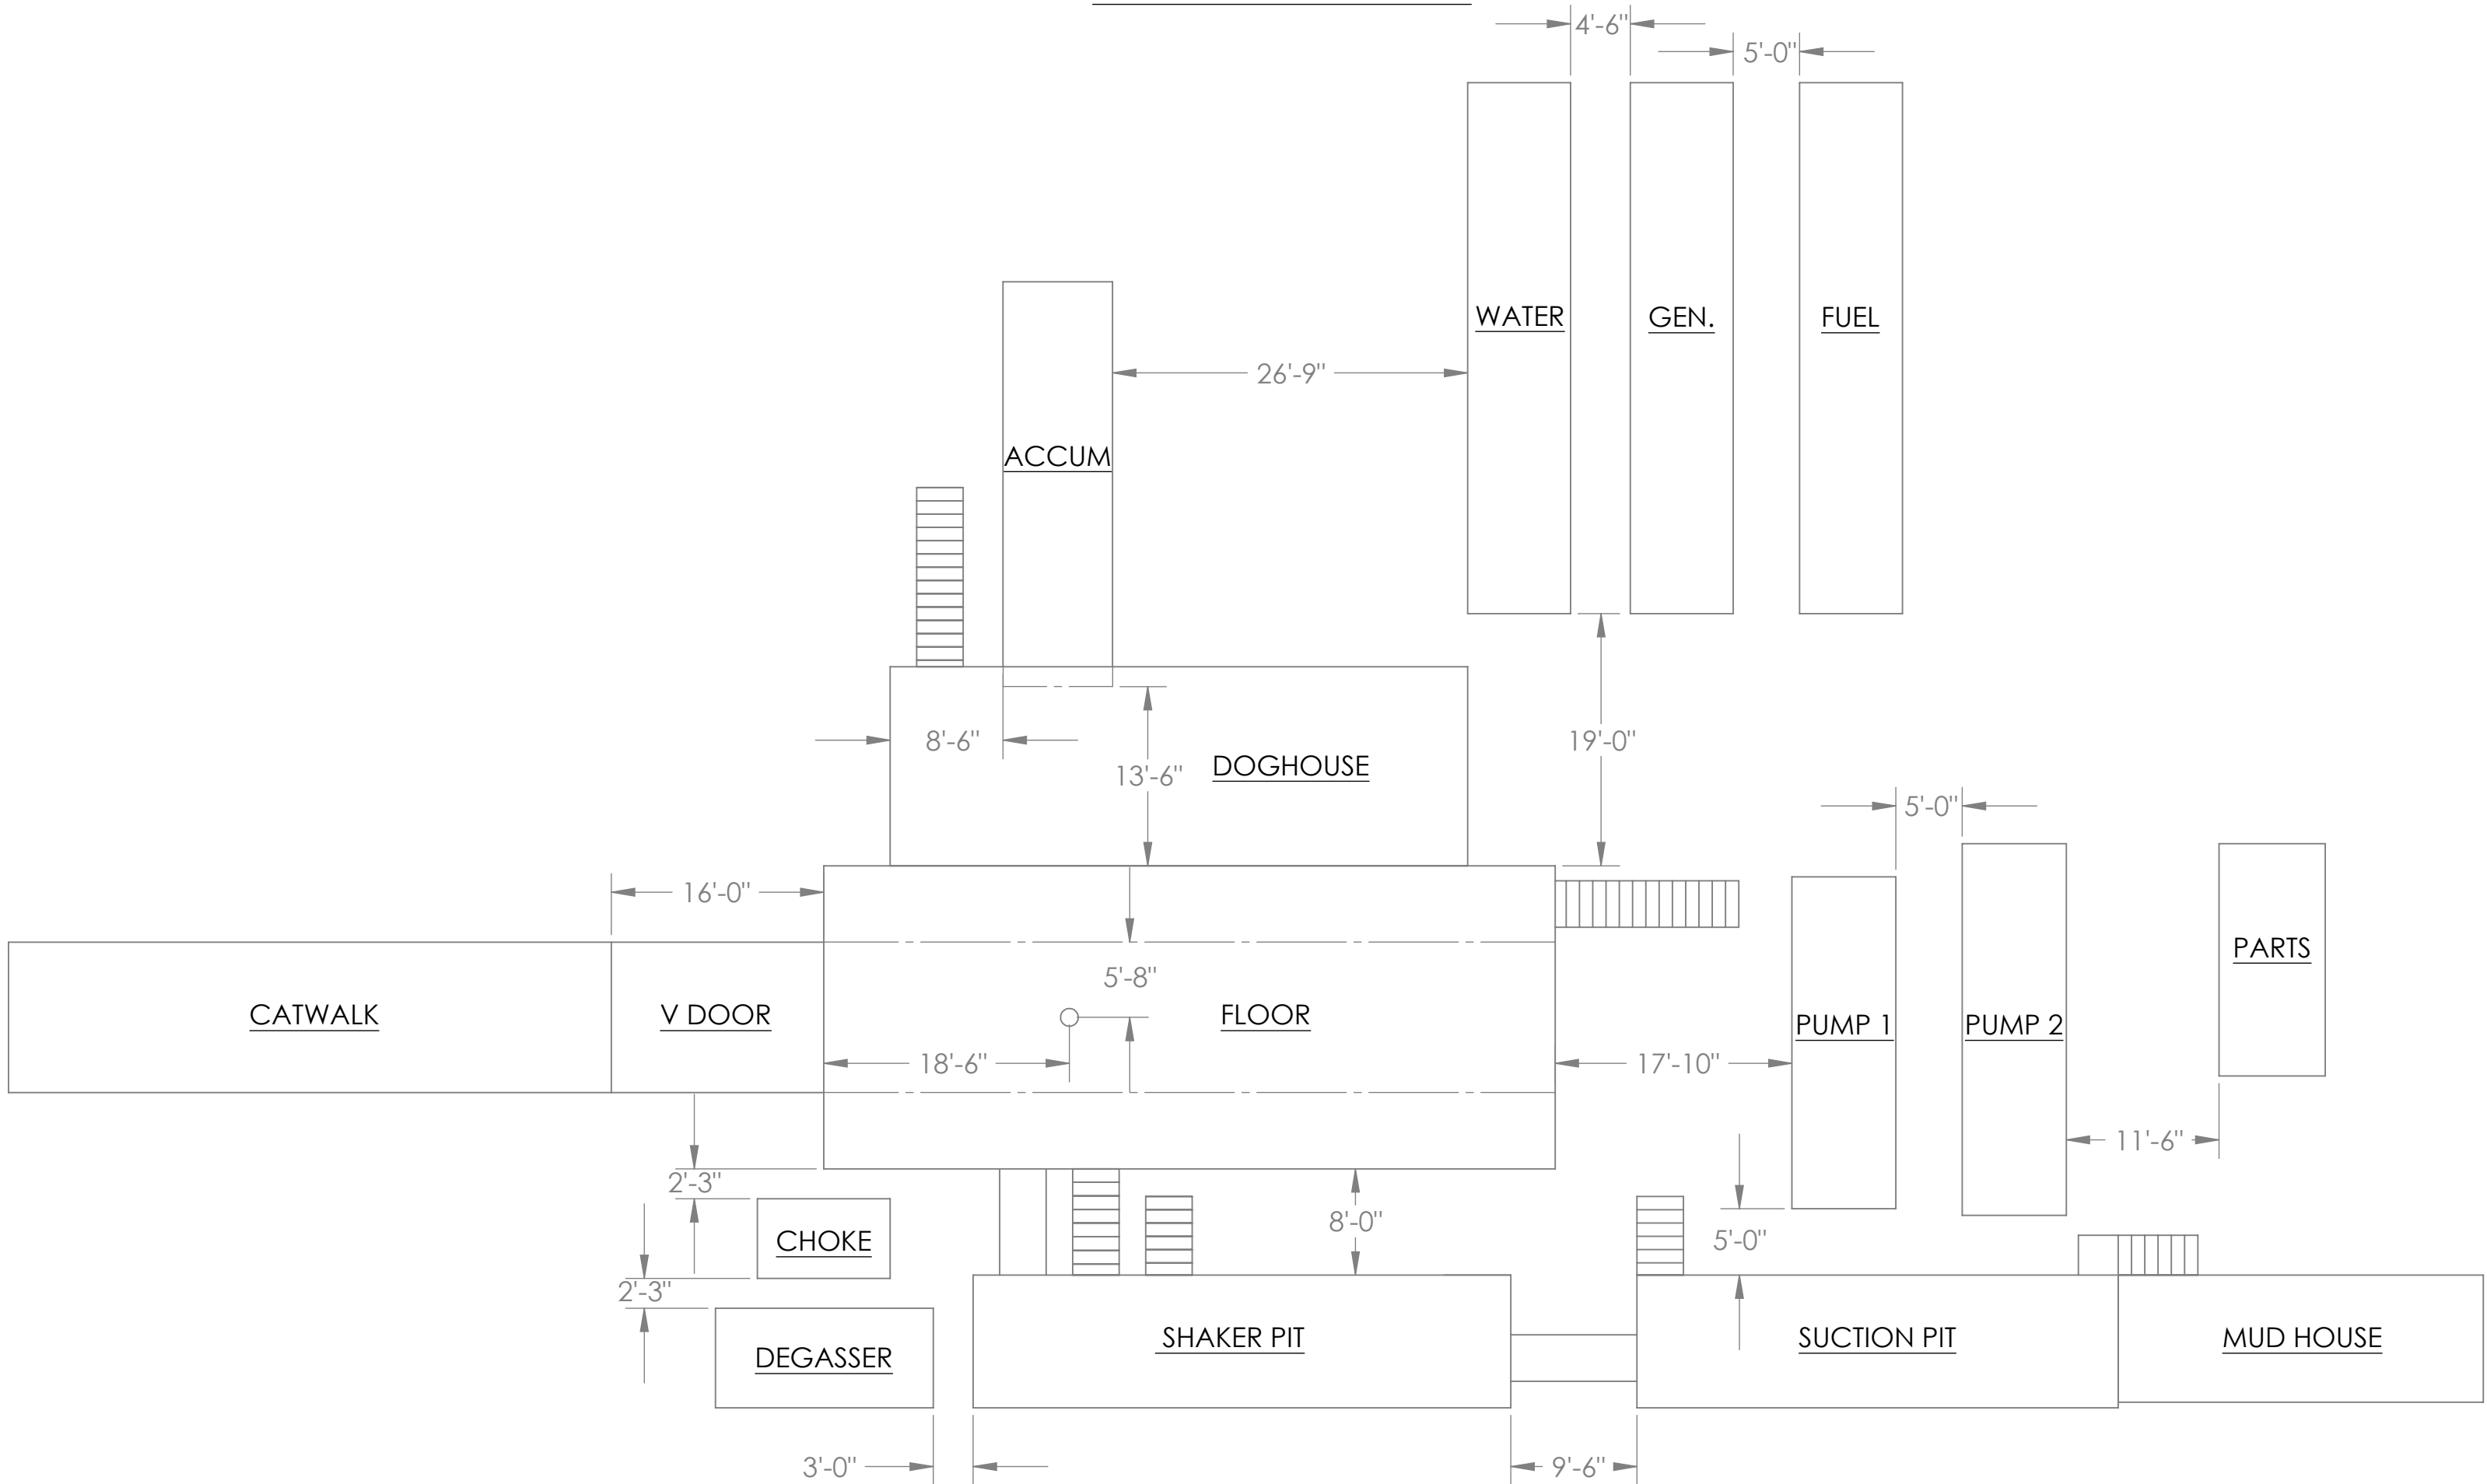

GOOBER RIG #6

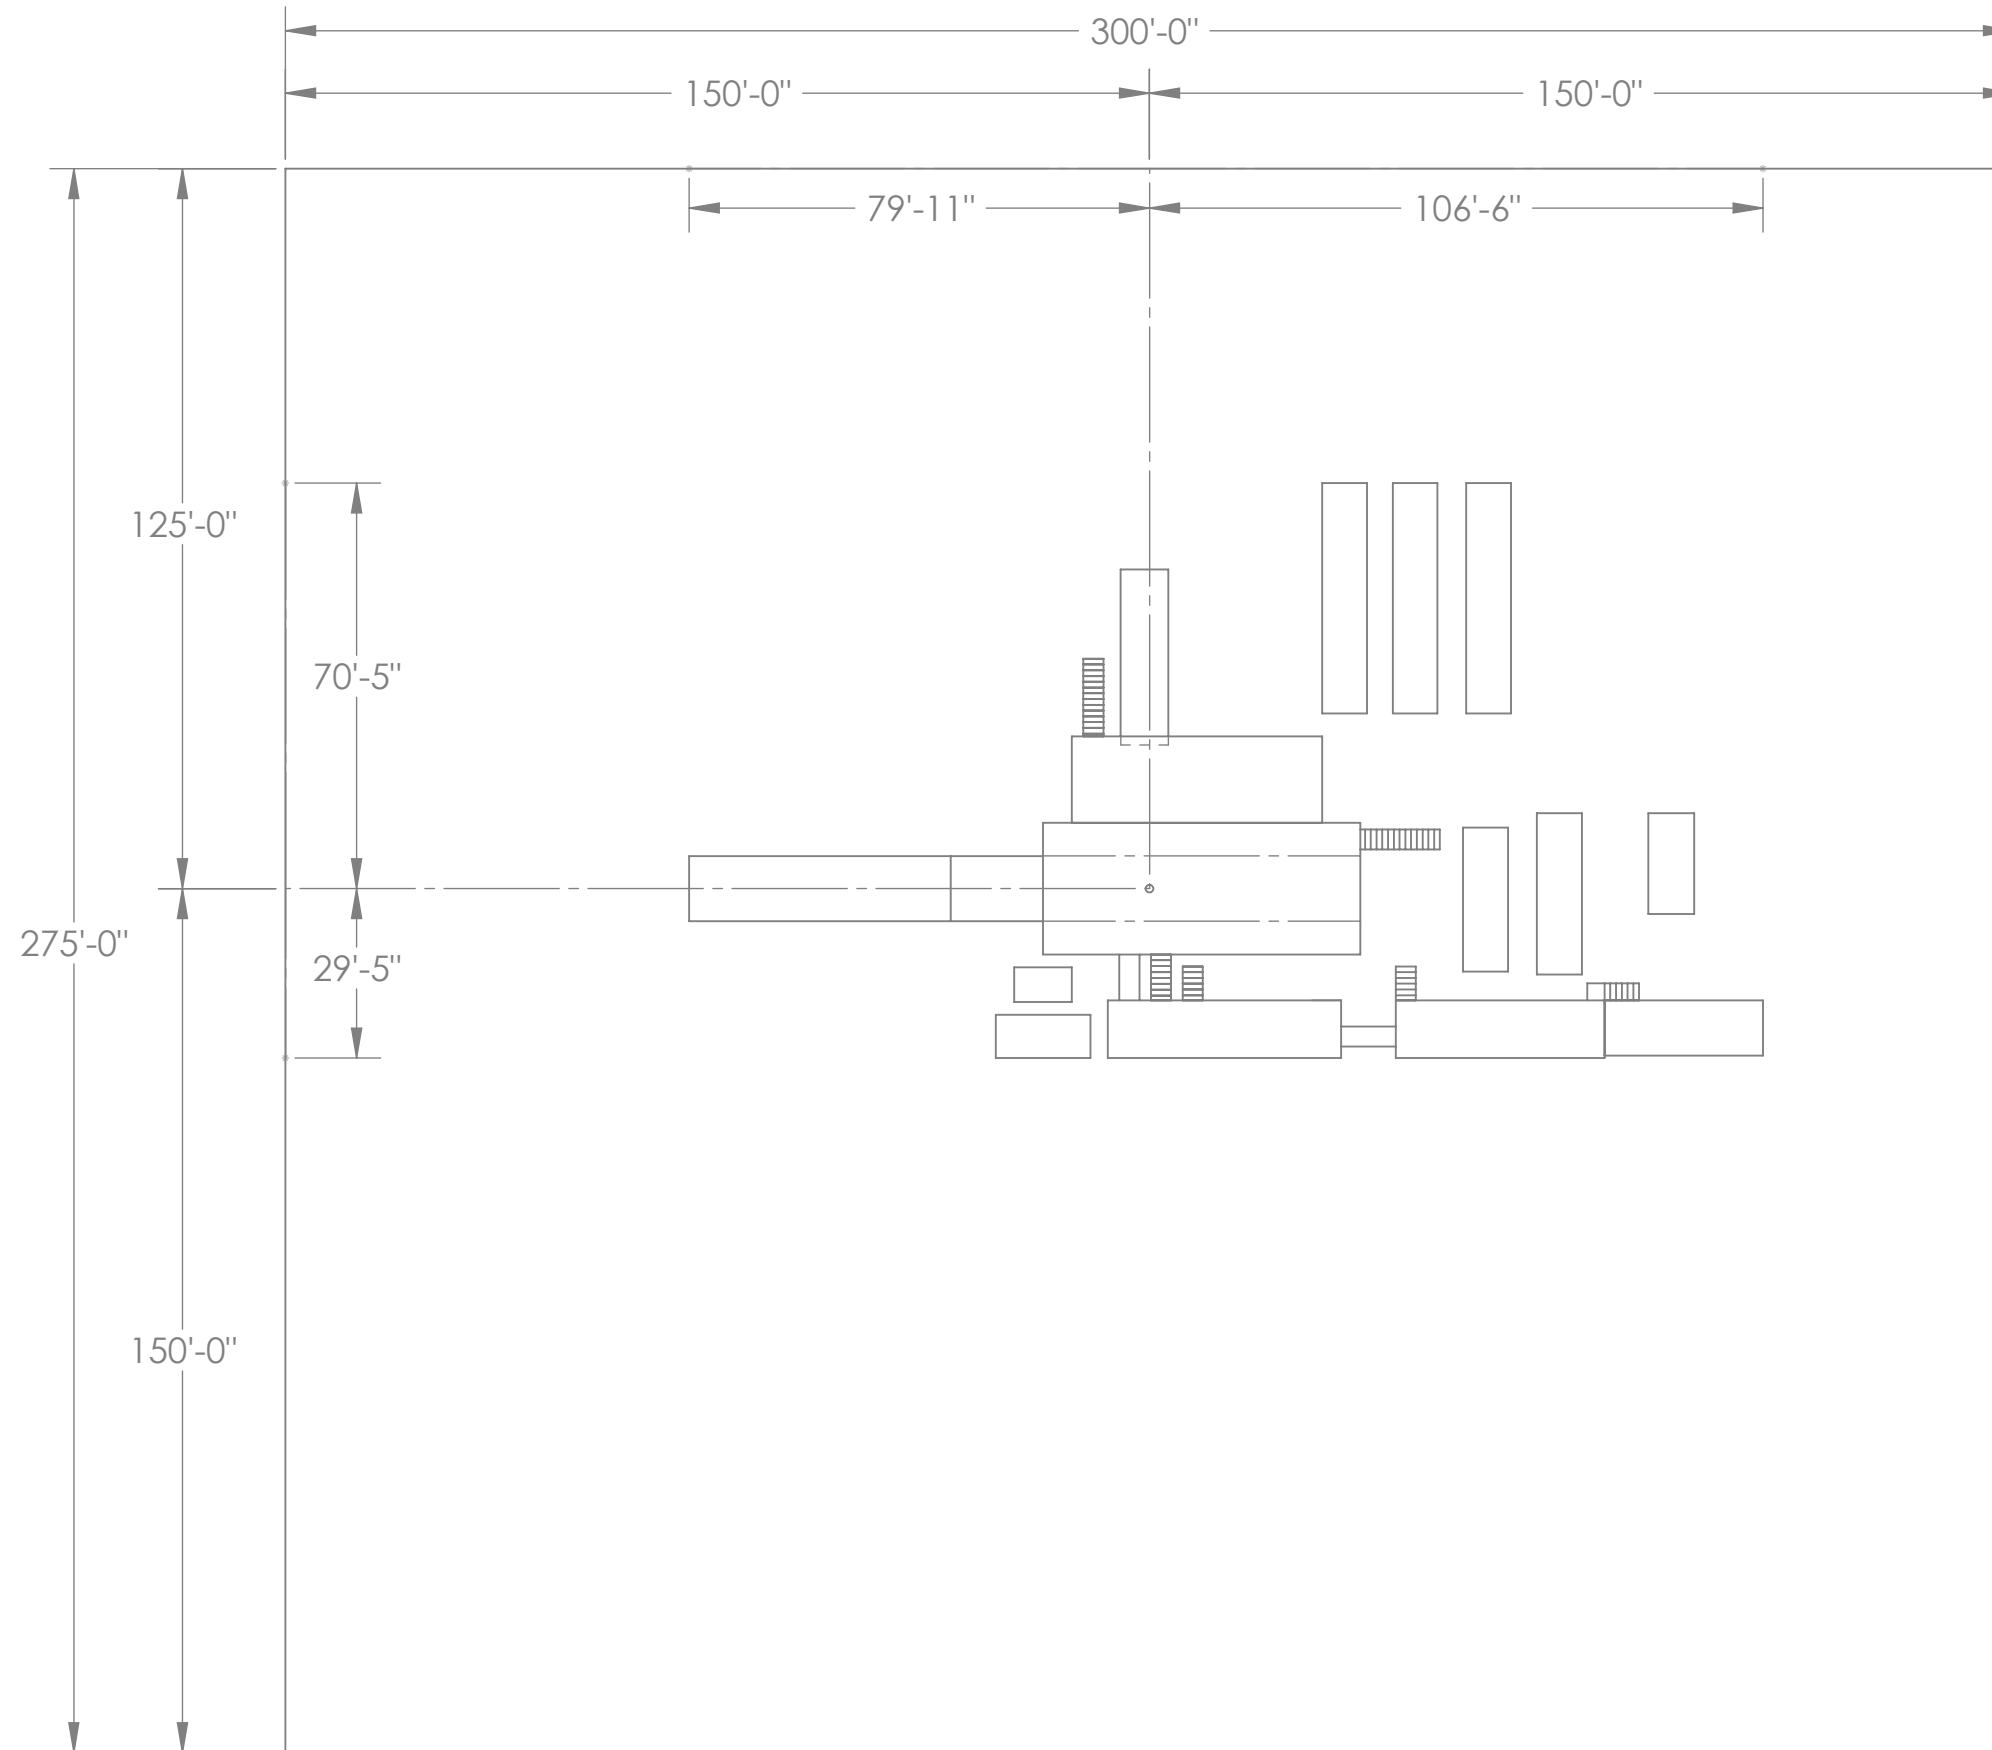

GOOBER RIG #6

NOTE: ALL DEMINSIONS ARE @ GROUND LEVEL
MOUSEHOLE IS @ 3/4" PER FOOT & 17' DEEP
RATHOLE IS @ 3" PER FOOT & 32' DEEP

