



GOOBER RIG #7

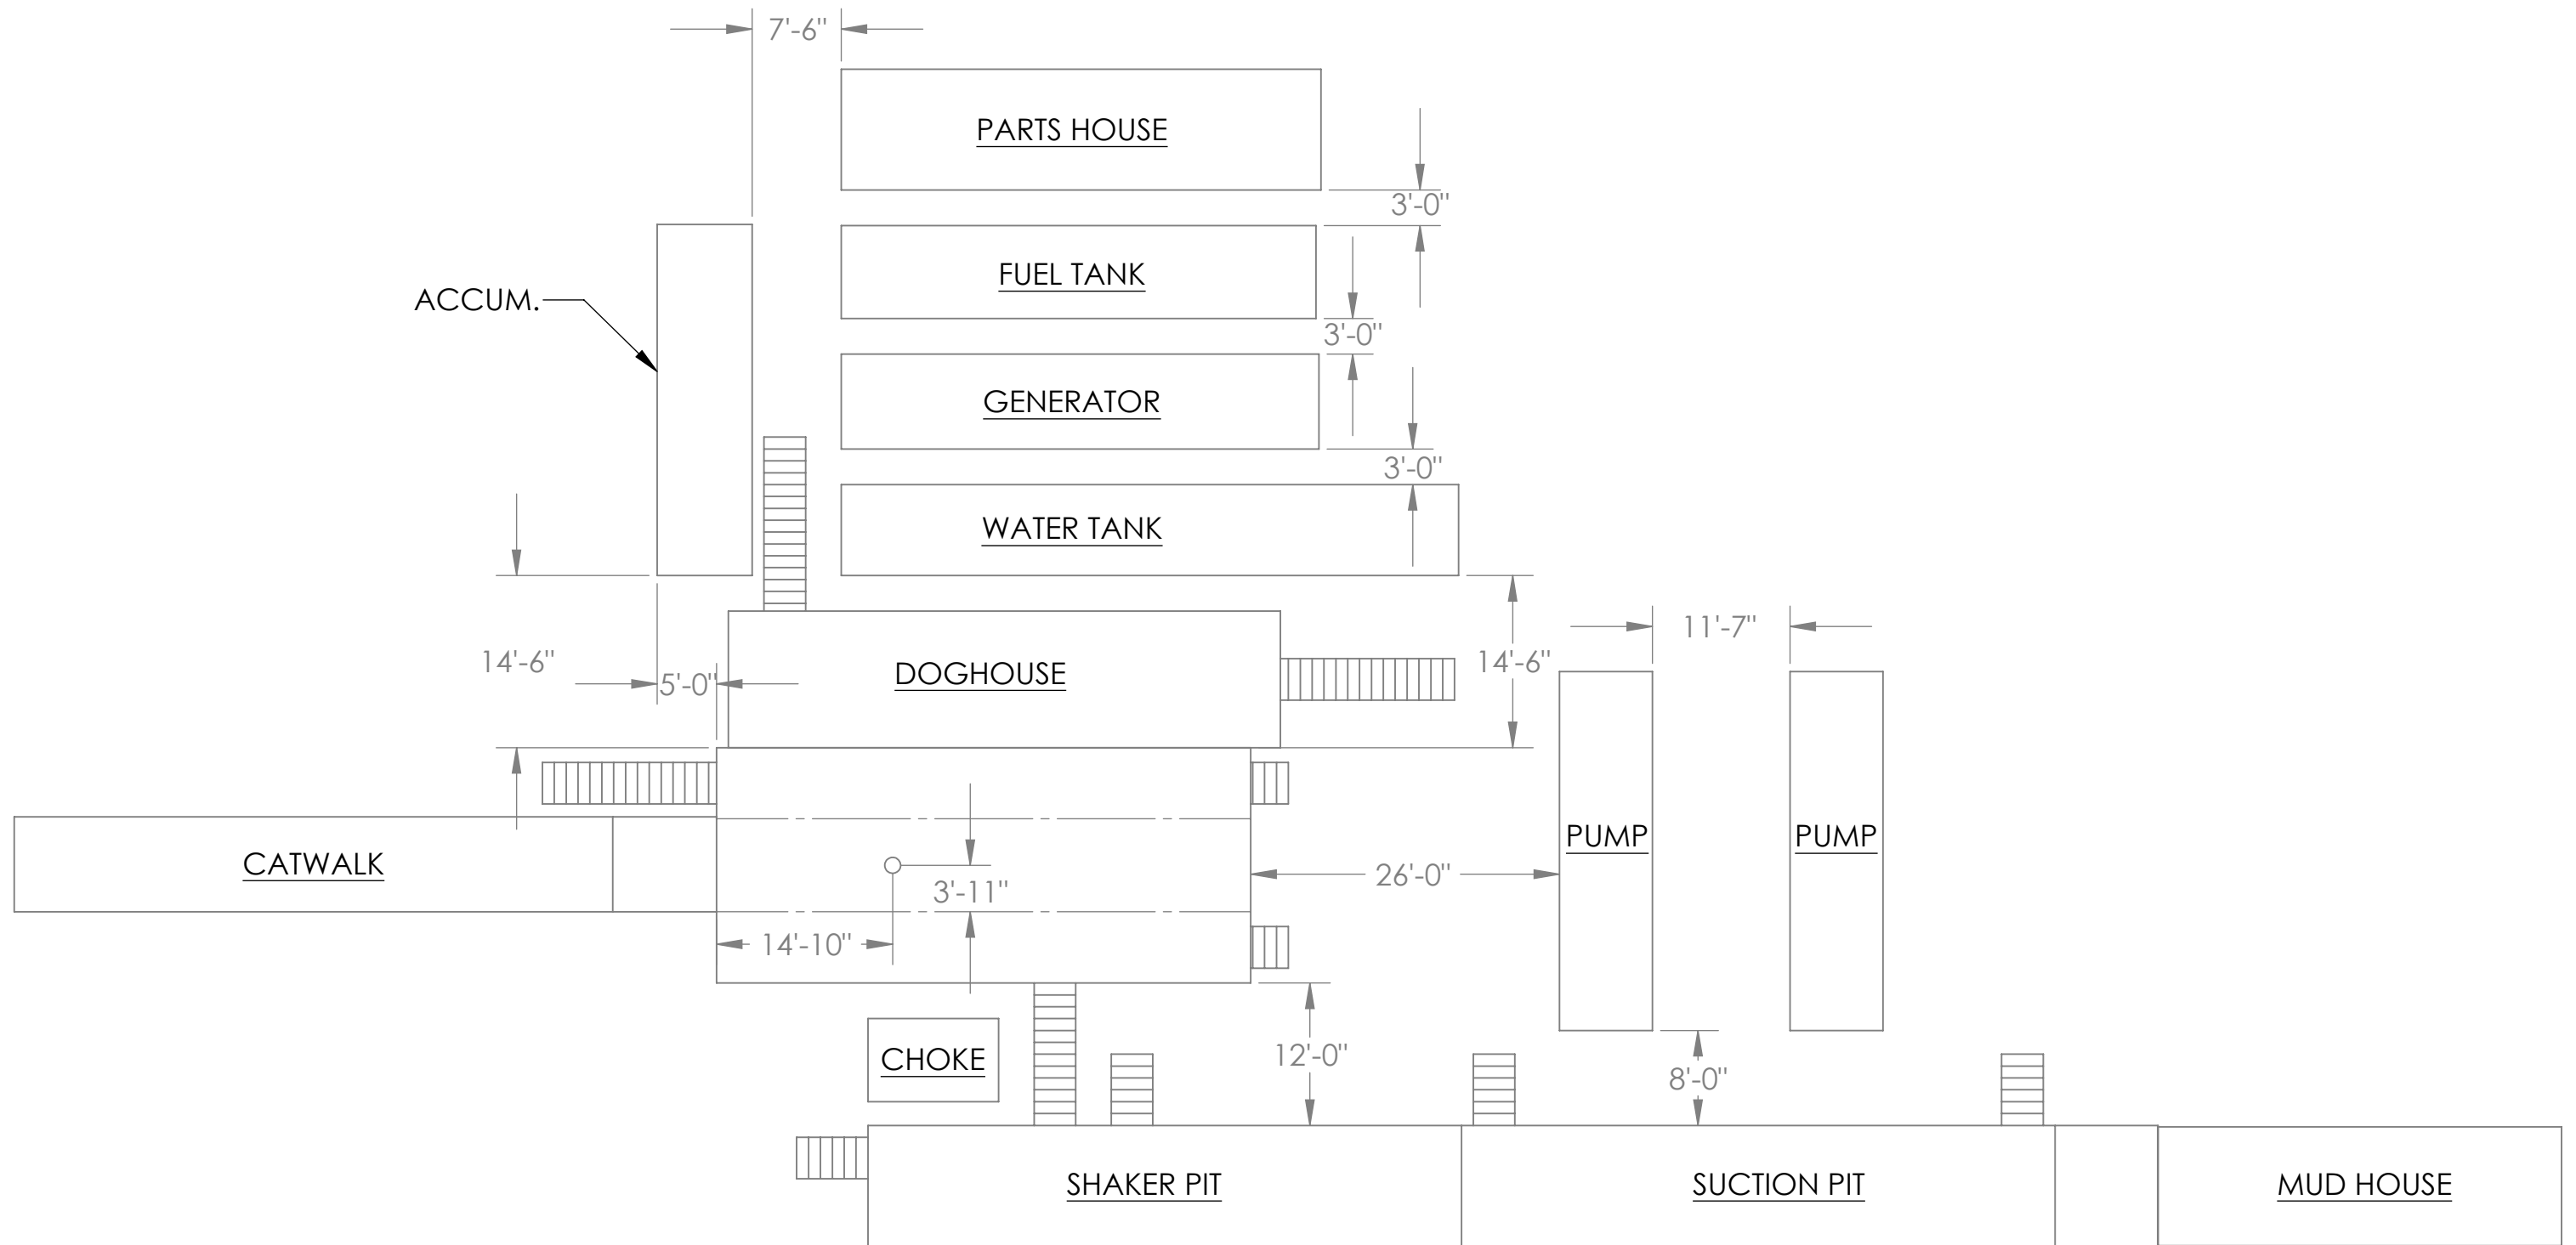

GOOBER RIG #7

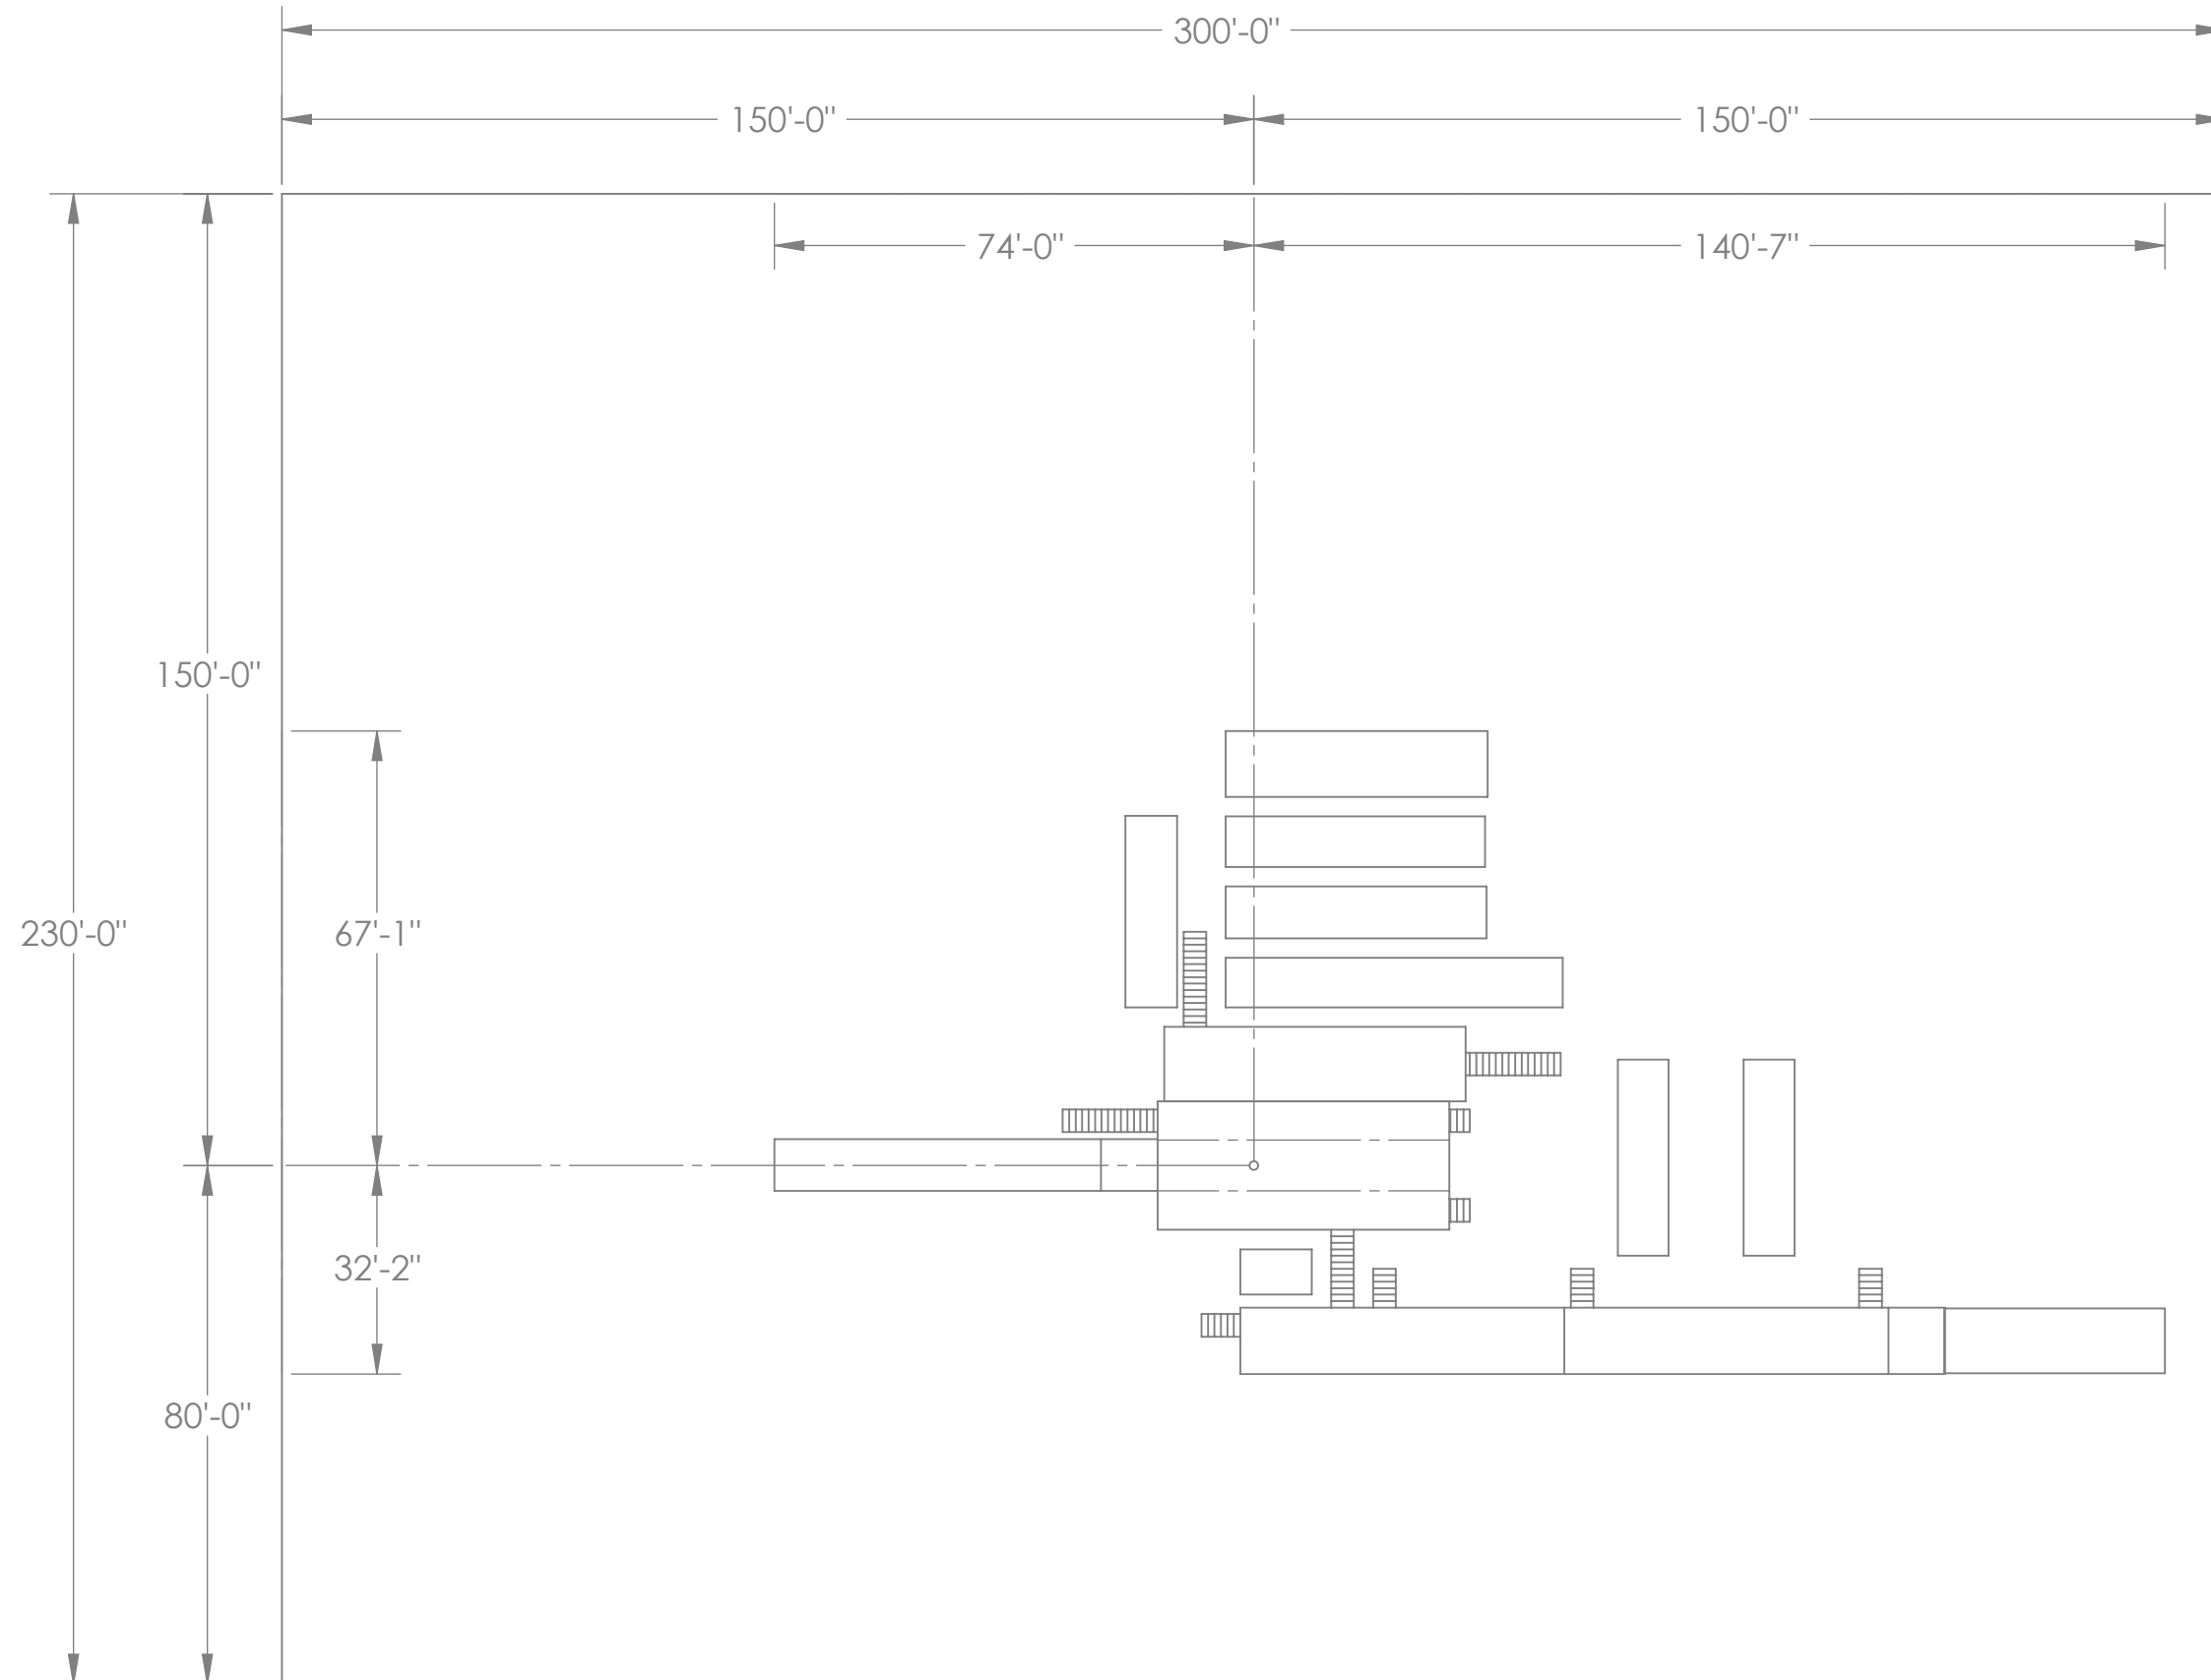

GOOBER RIG #7

NOTE: ALL DEMINSIONS ARE @ GROUND LEVEL
MOUSEHOLE IS @ 3/4" PER FOOT & 18' DEEP
RATHOLE IS @ 2 3/4" PER FOOT & 33' DEEP

