



GOOBER RIG #8

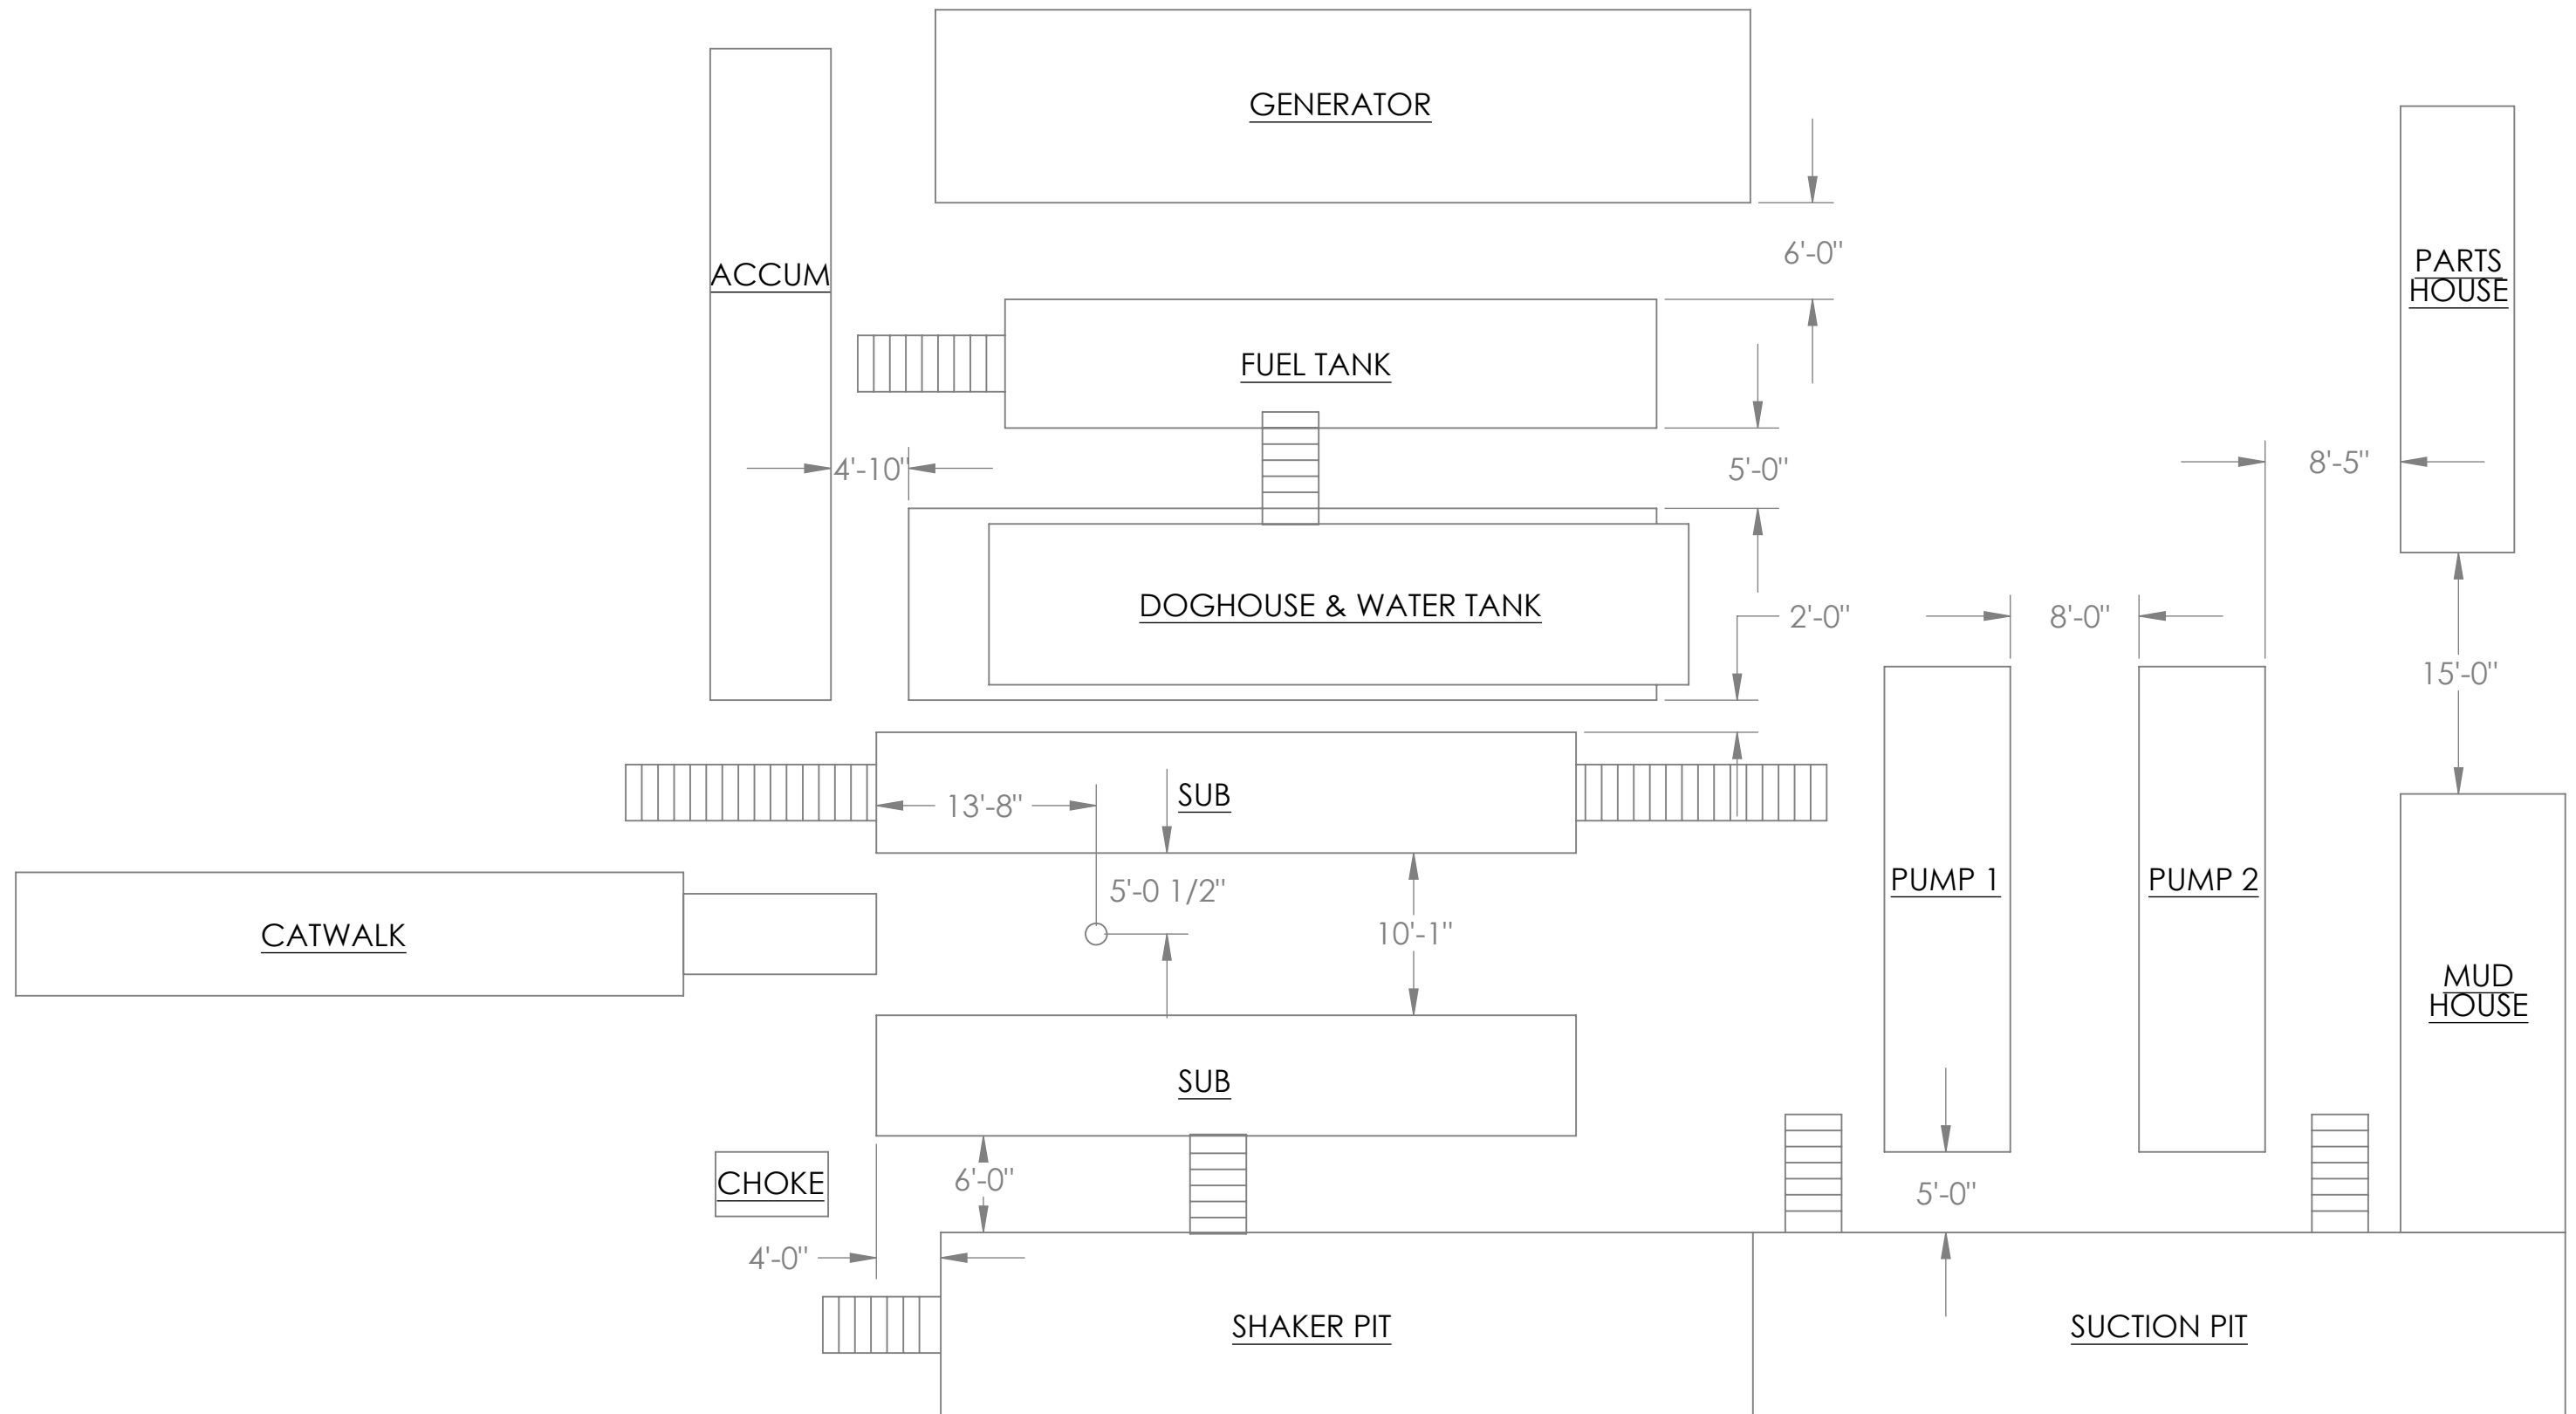

GOOBER RIG #8

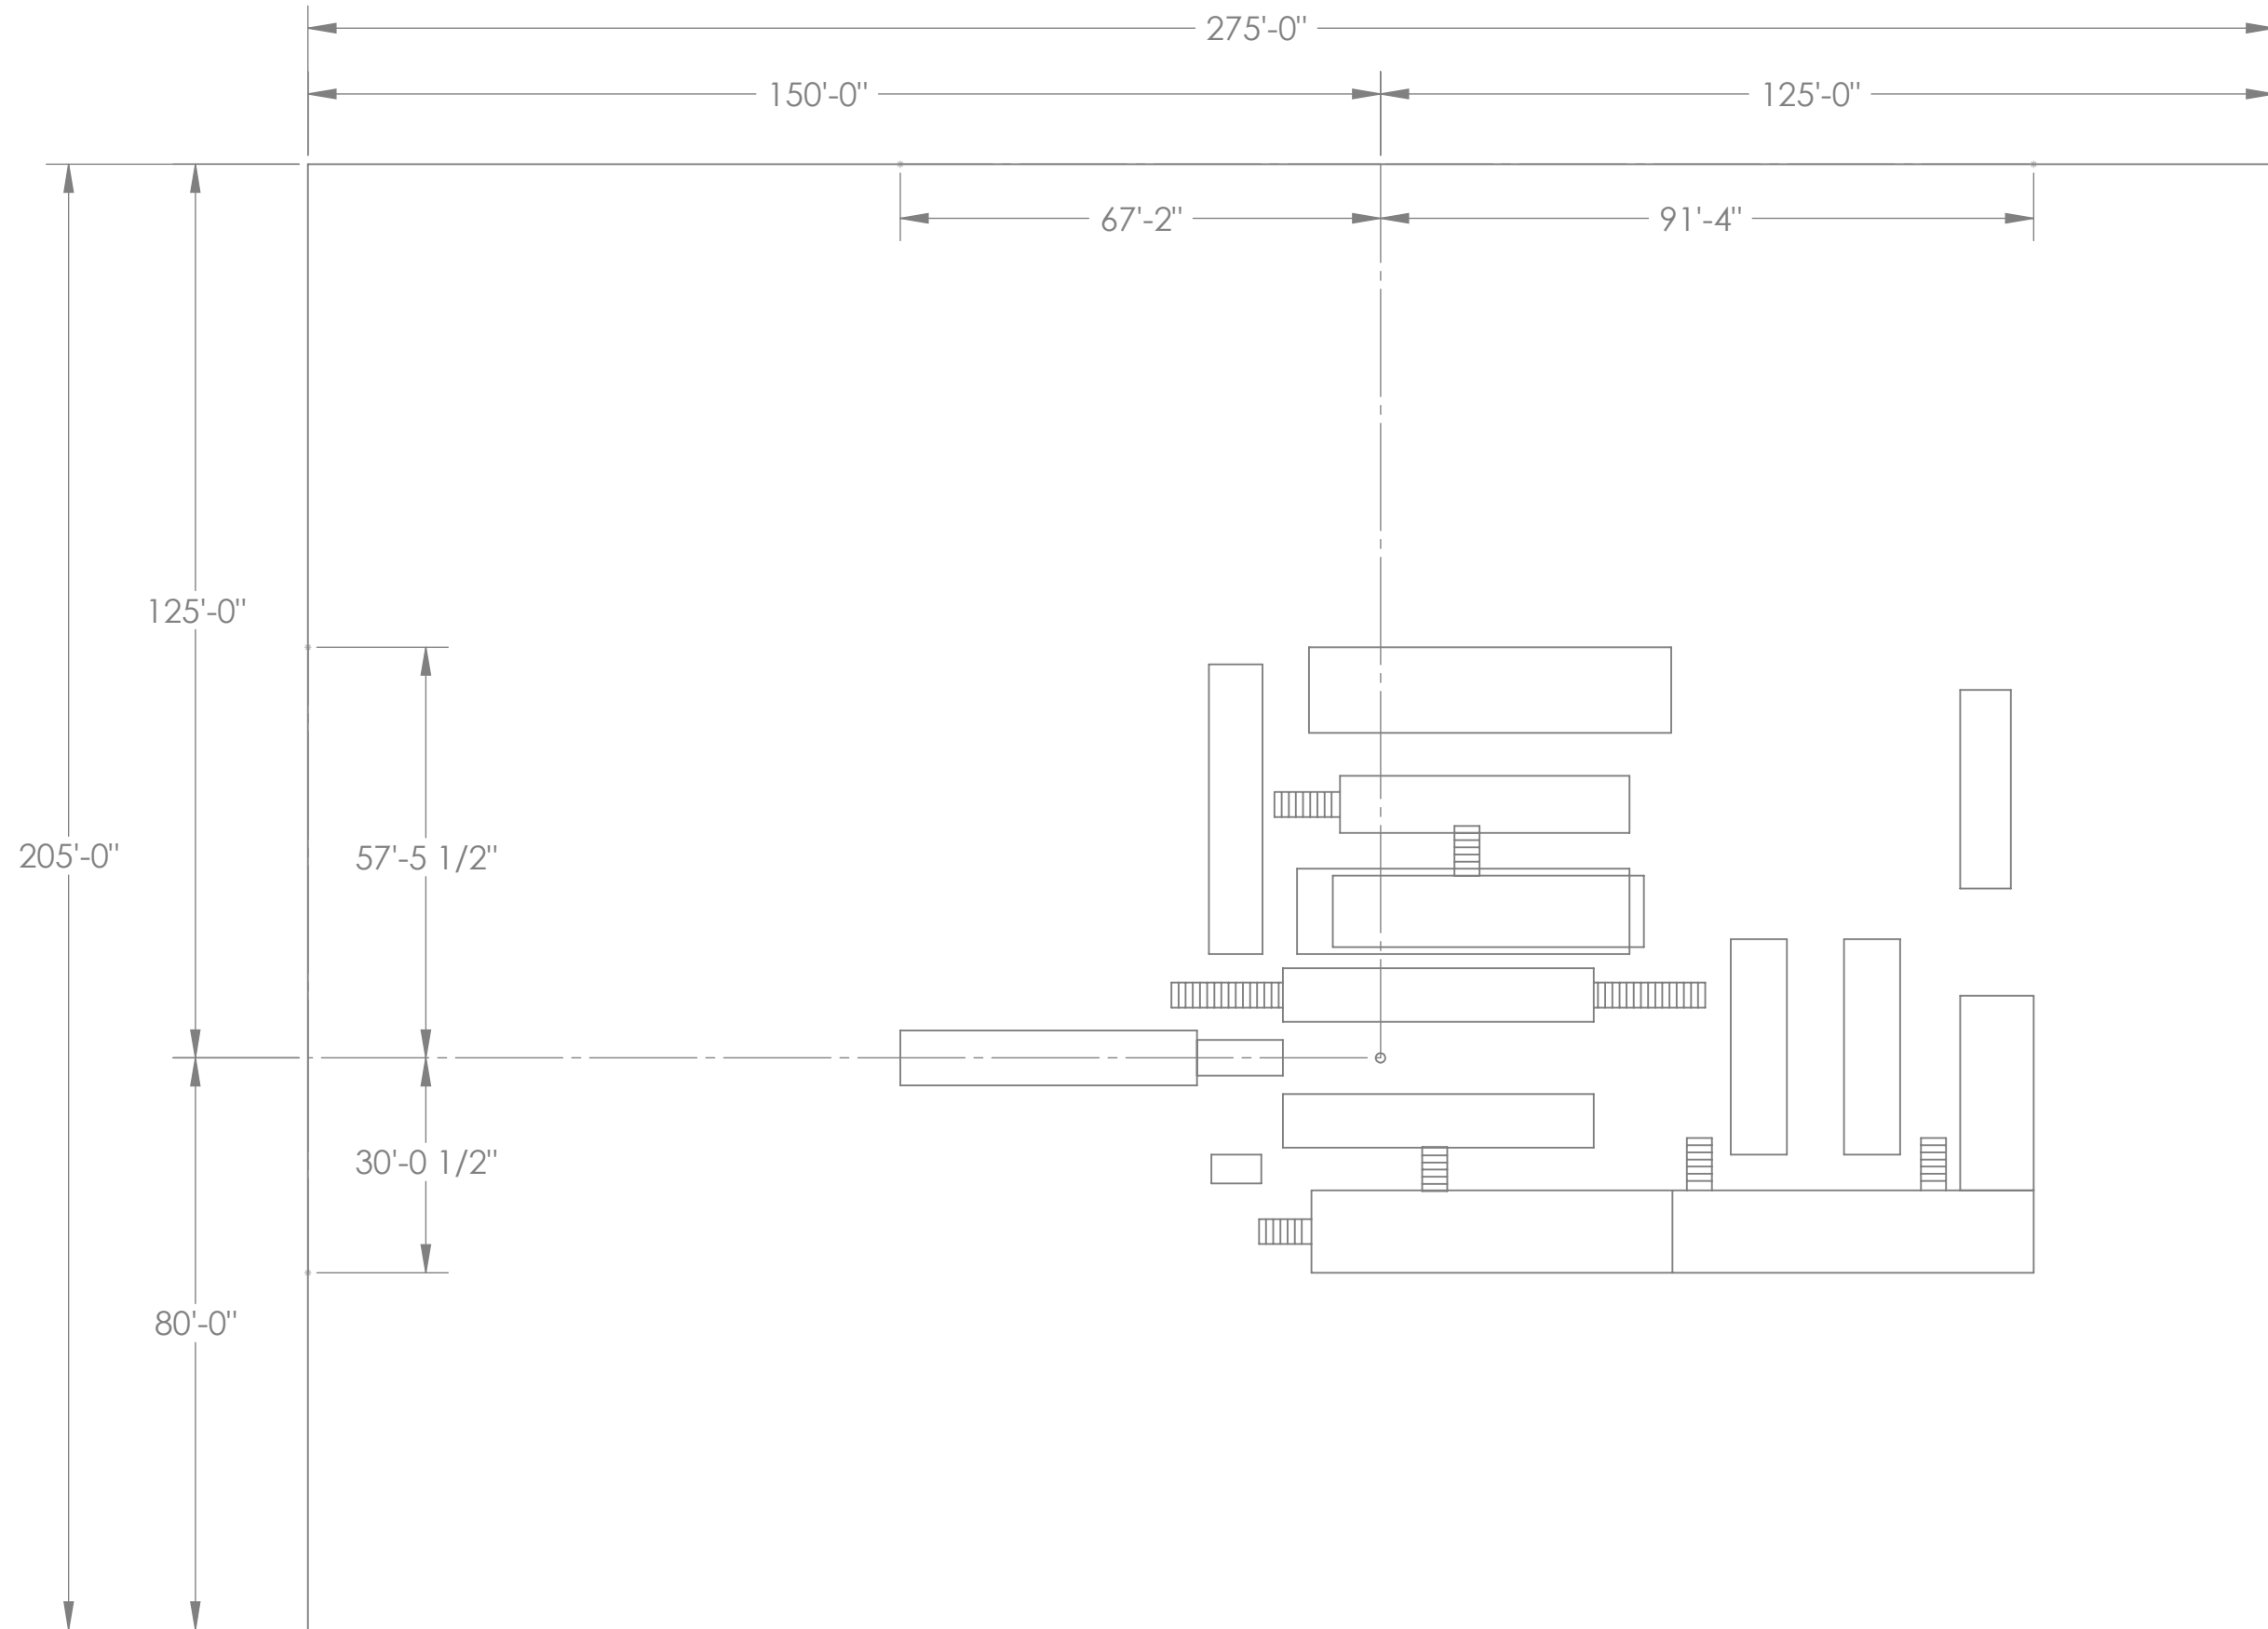

GOOBER RIG #8

NOTE: ALL DEMINSIONS ARE @ GROUND LEVEL
RATHOLE IS @ 2 1/2" PER FOOT & 34' DEEP
MOUSEHOLE IS @ 1/2" PER FOOT & 15' DEEP

