



GOOBER RIG #9

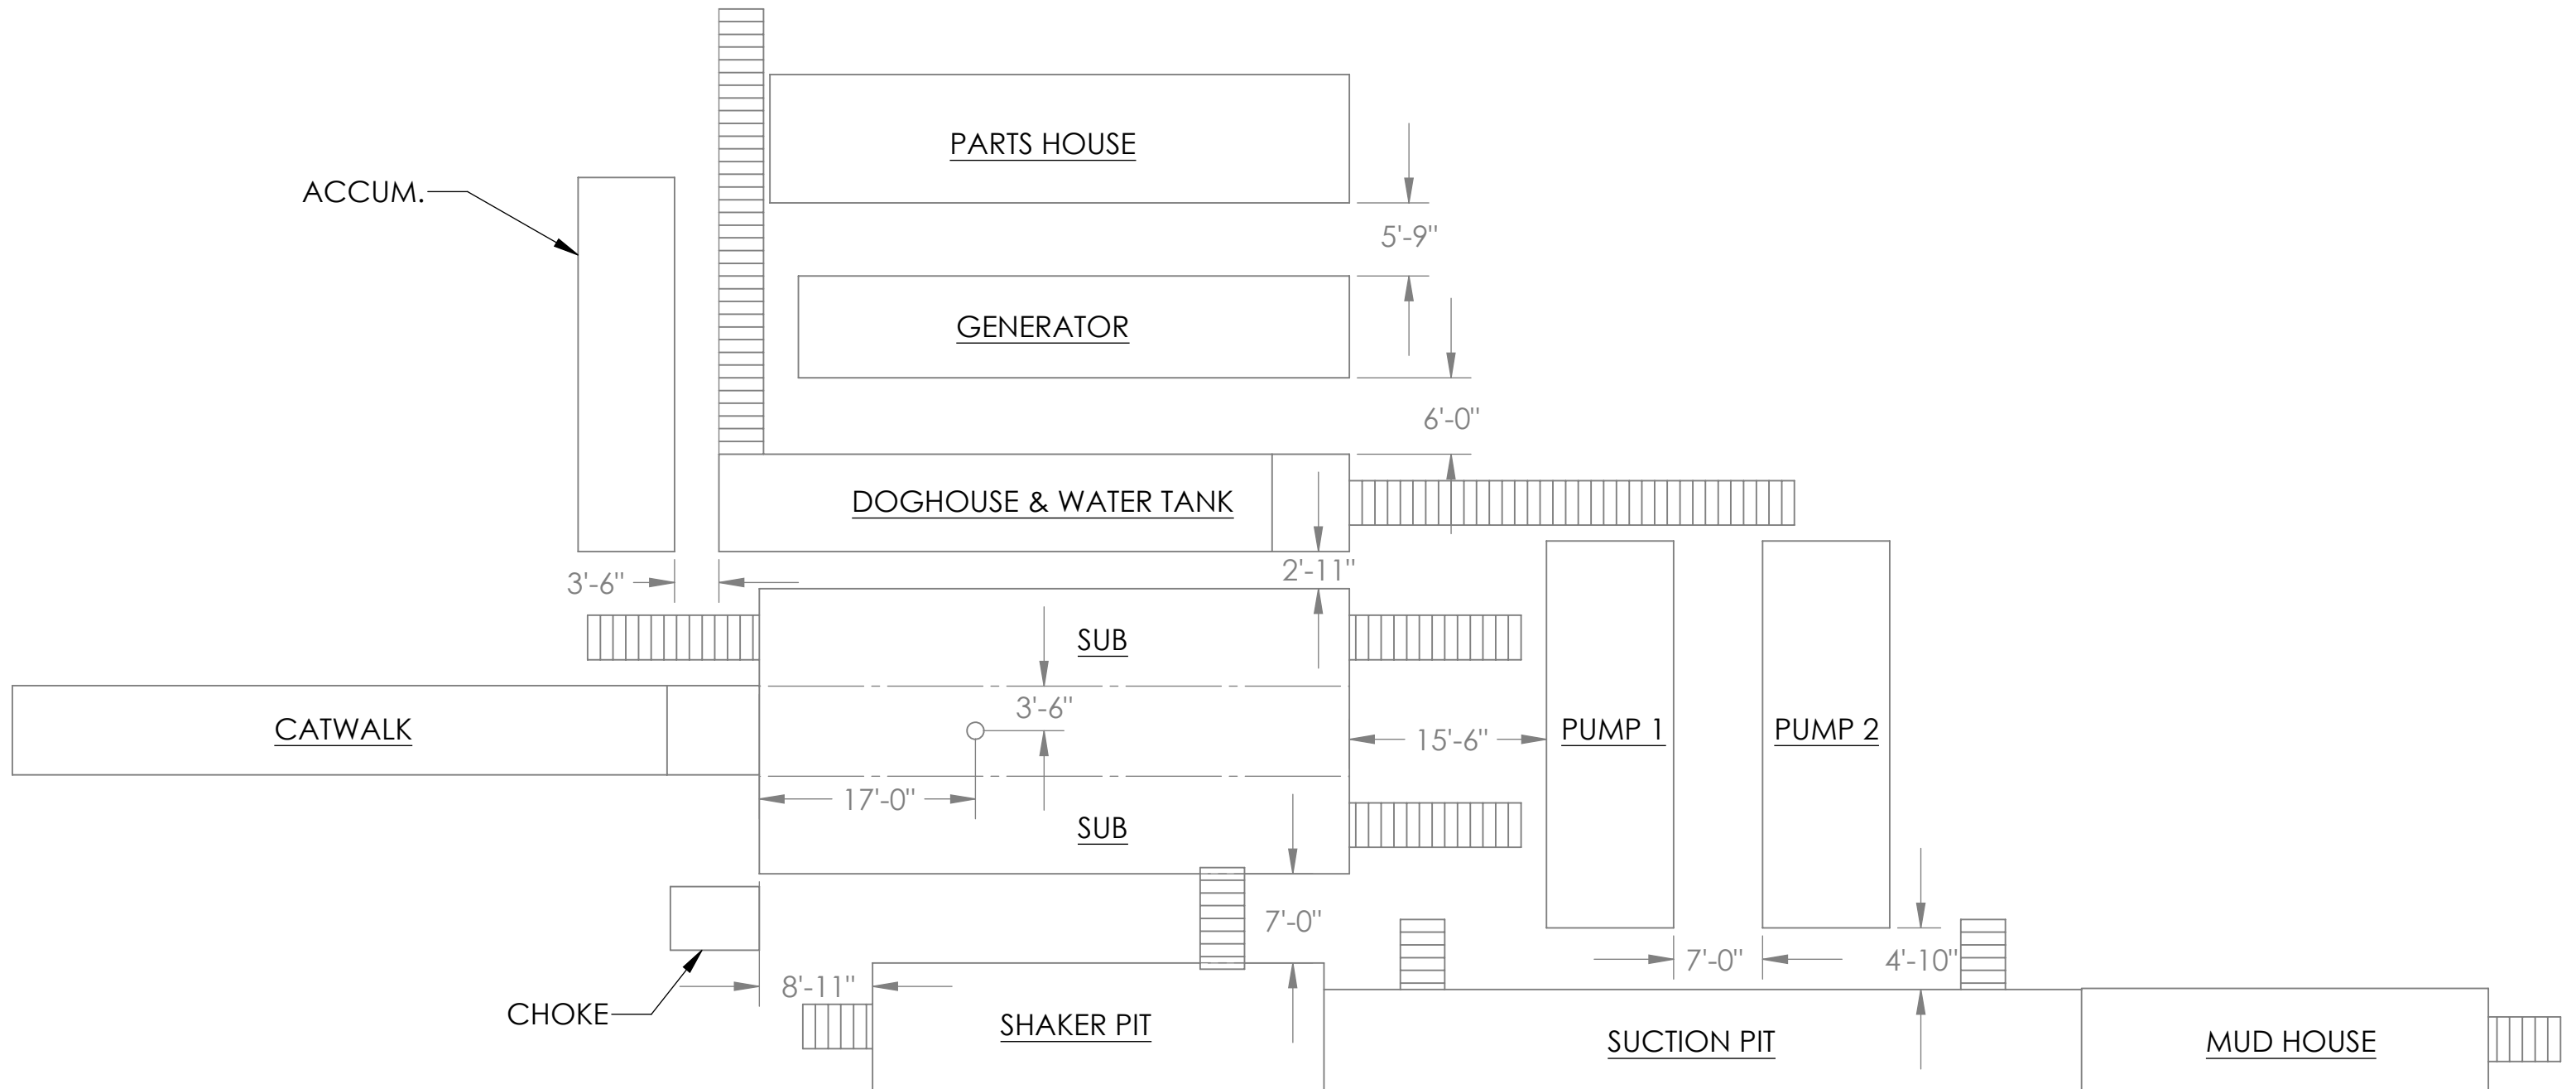

GOOBER RIG #9

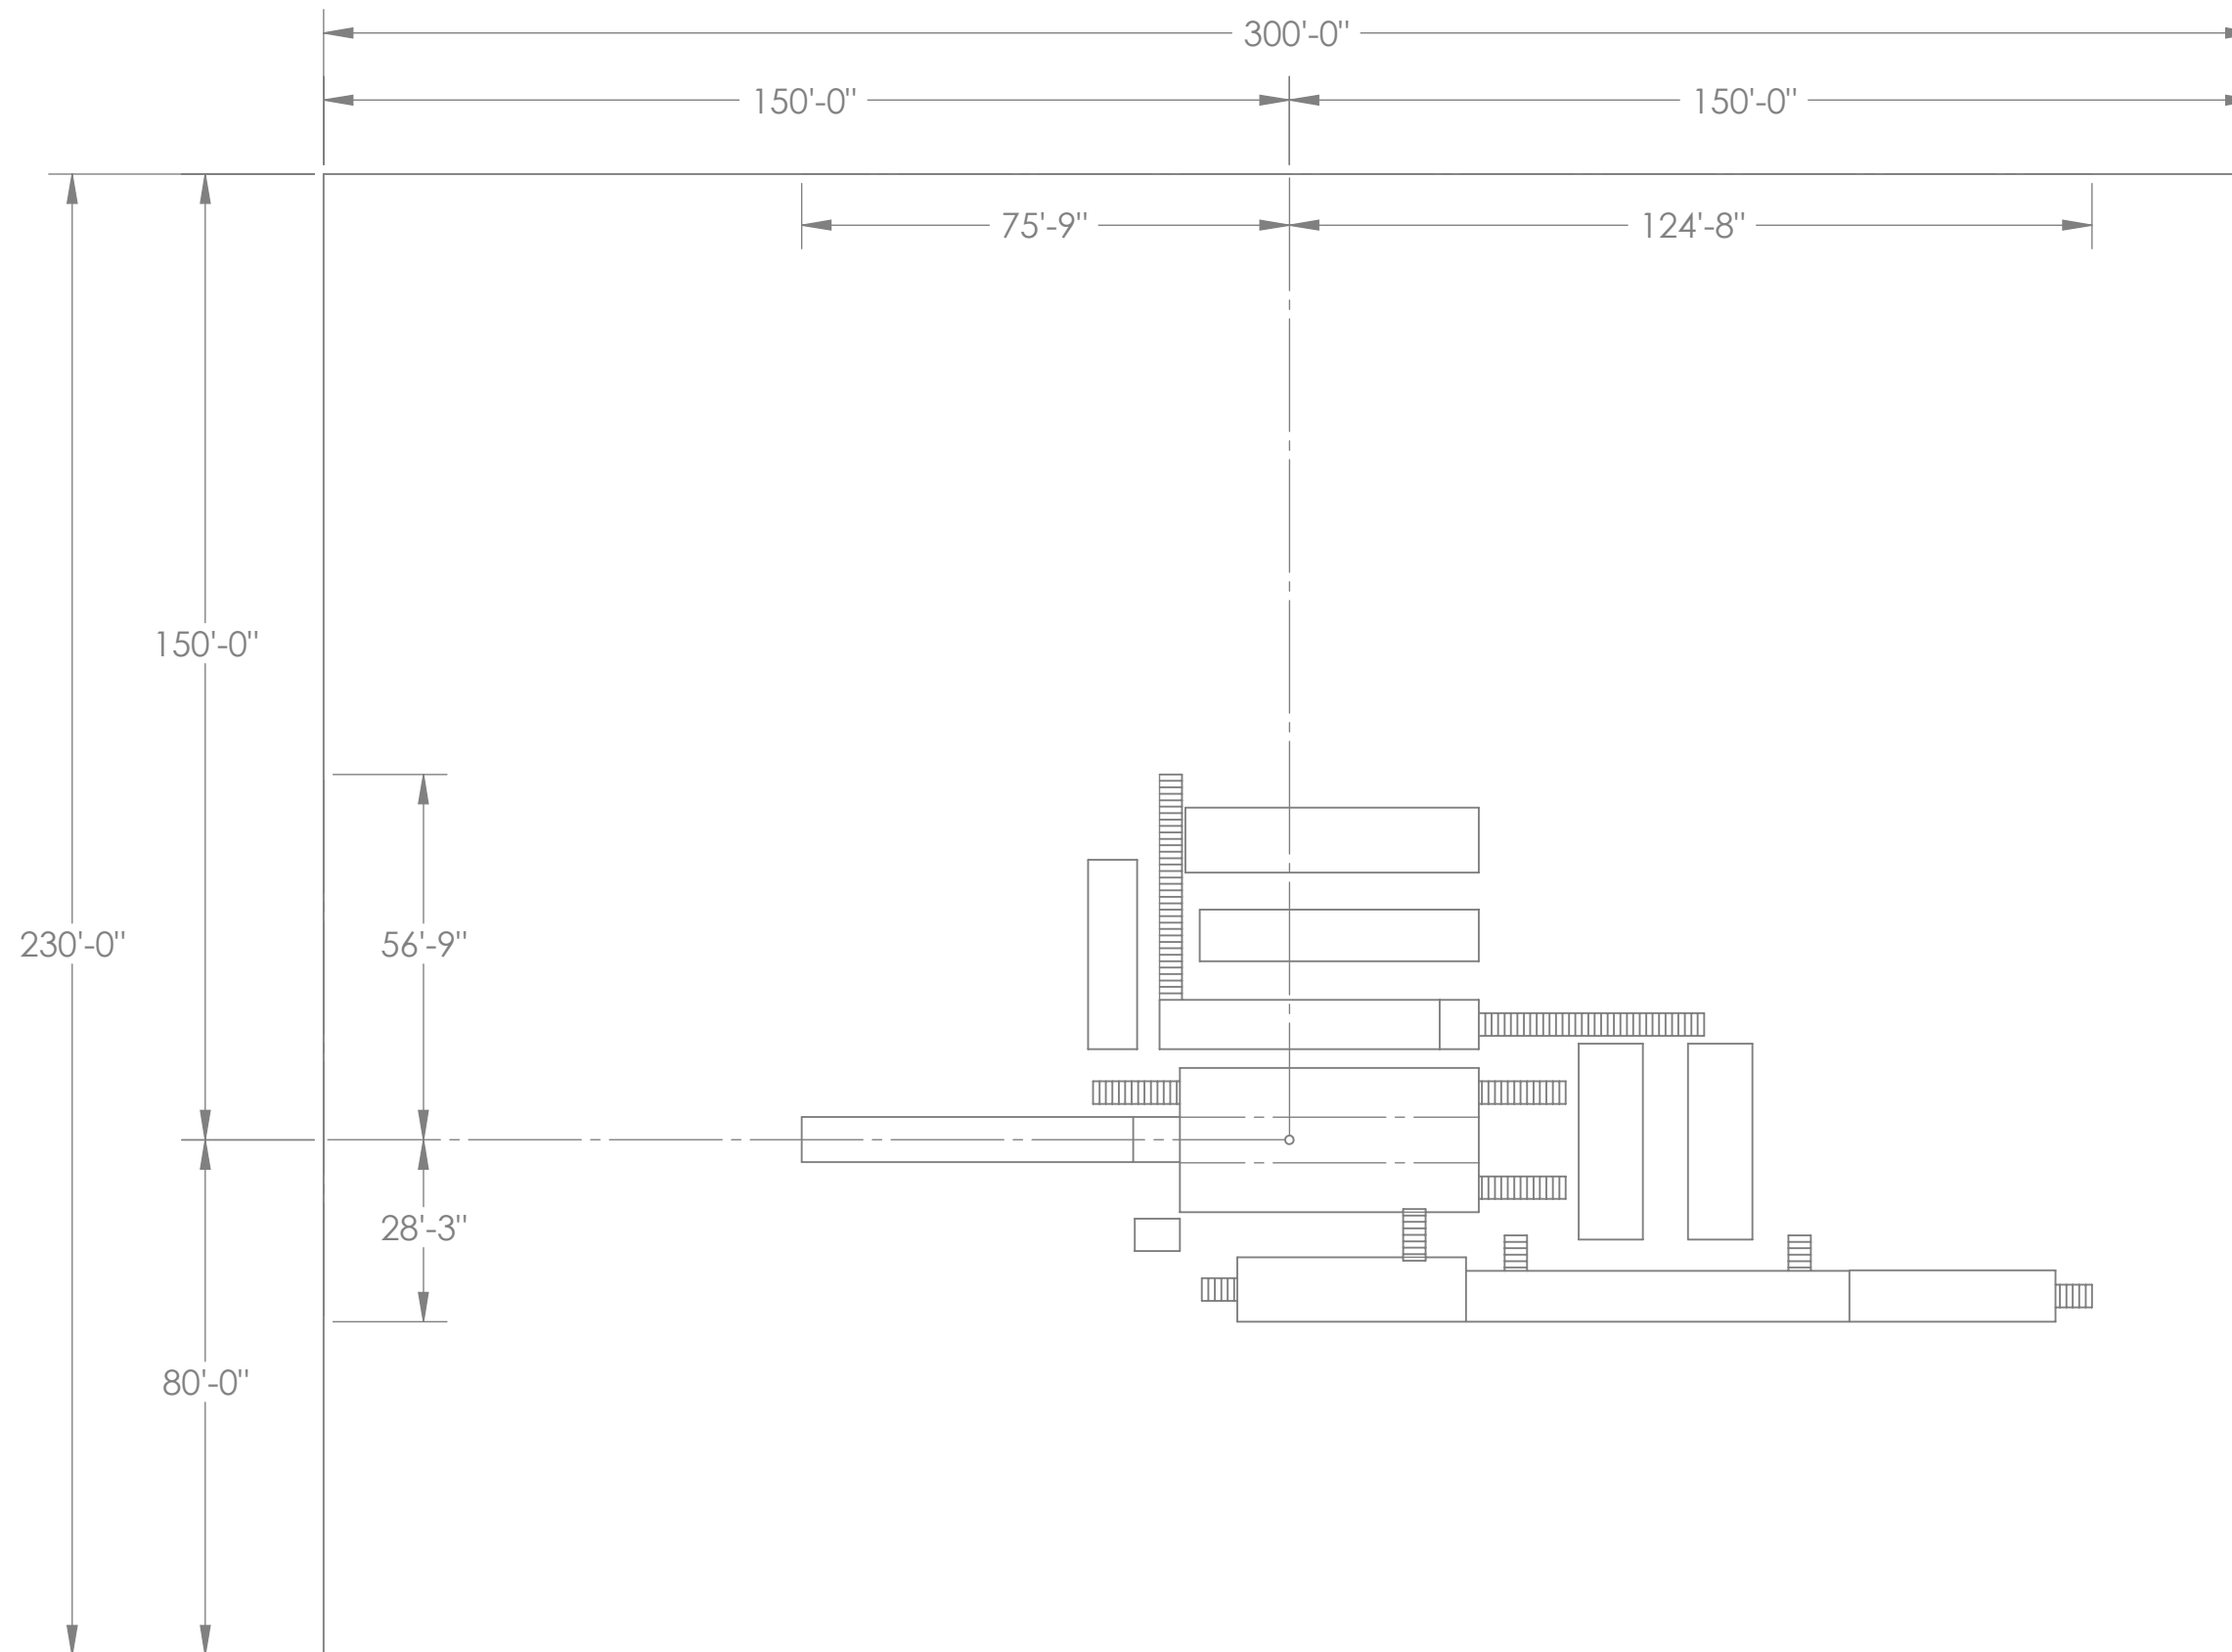

GOOBER RIG #9

NOTE: ALL DIMENSIONS ARE @ GROUND LEVEL
RATHOLE IS @ 2 1/2" PER FOOT & 29' DEEP
MOUSEHOLE IS @ 1/2" PER FOOT & 18' DEEP

