



GOOBER RIG #10

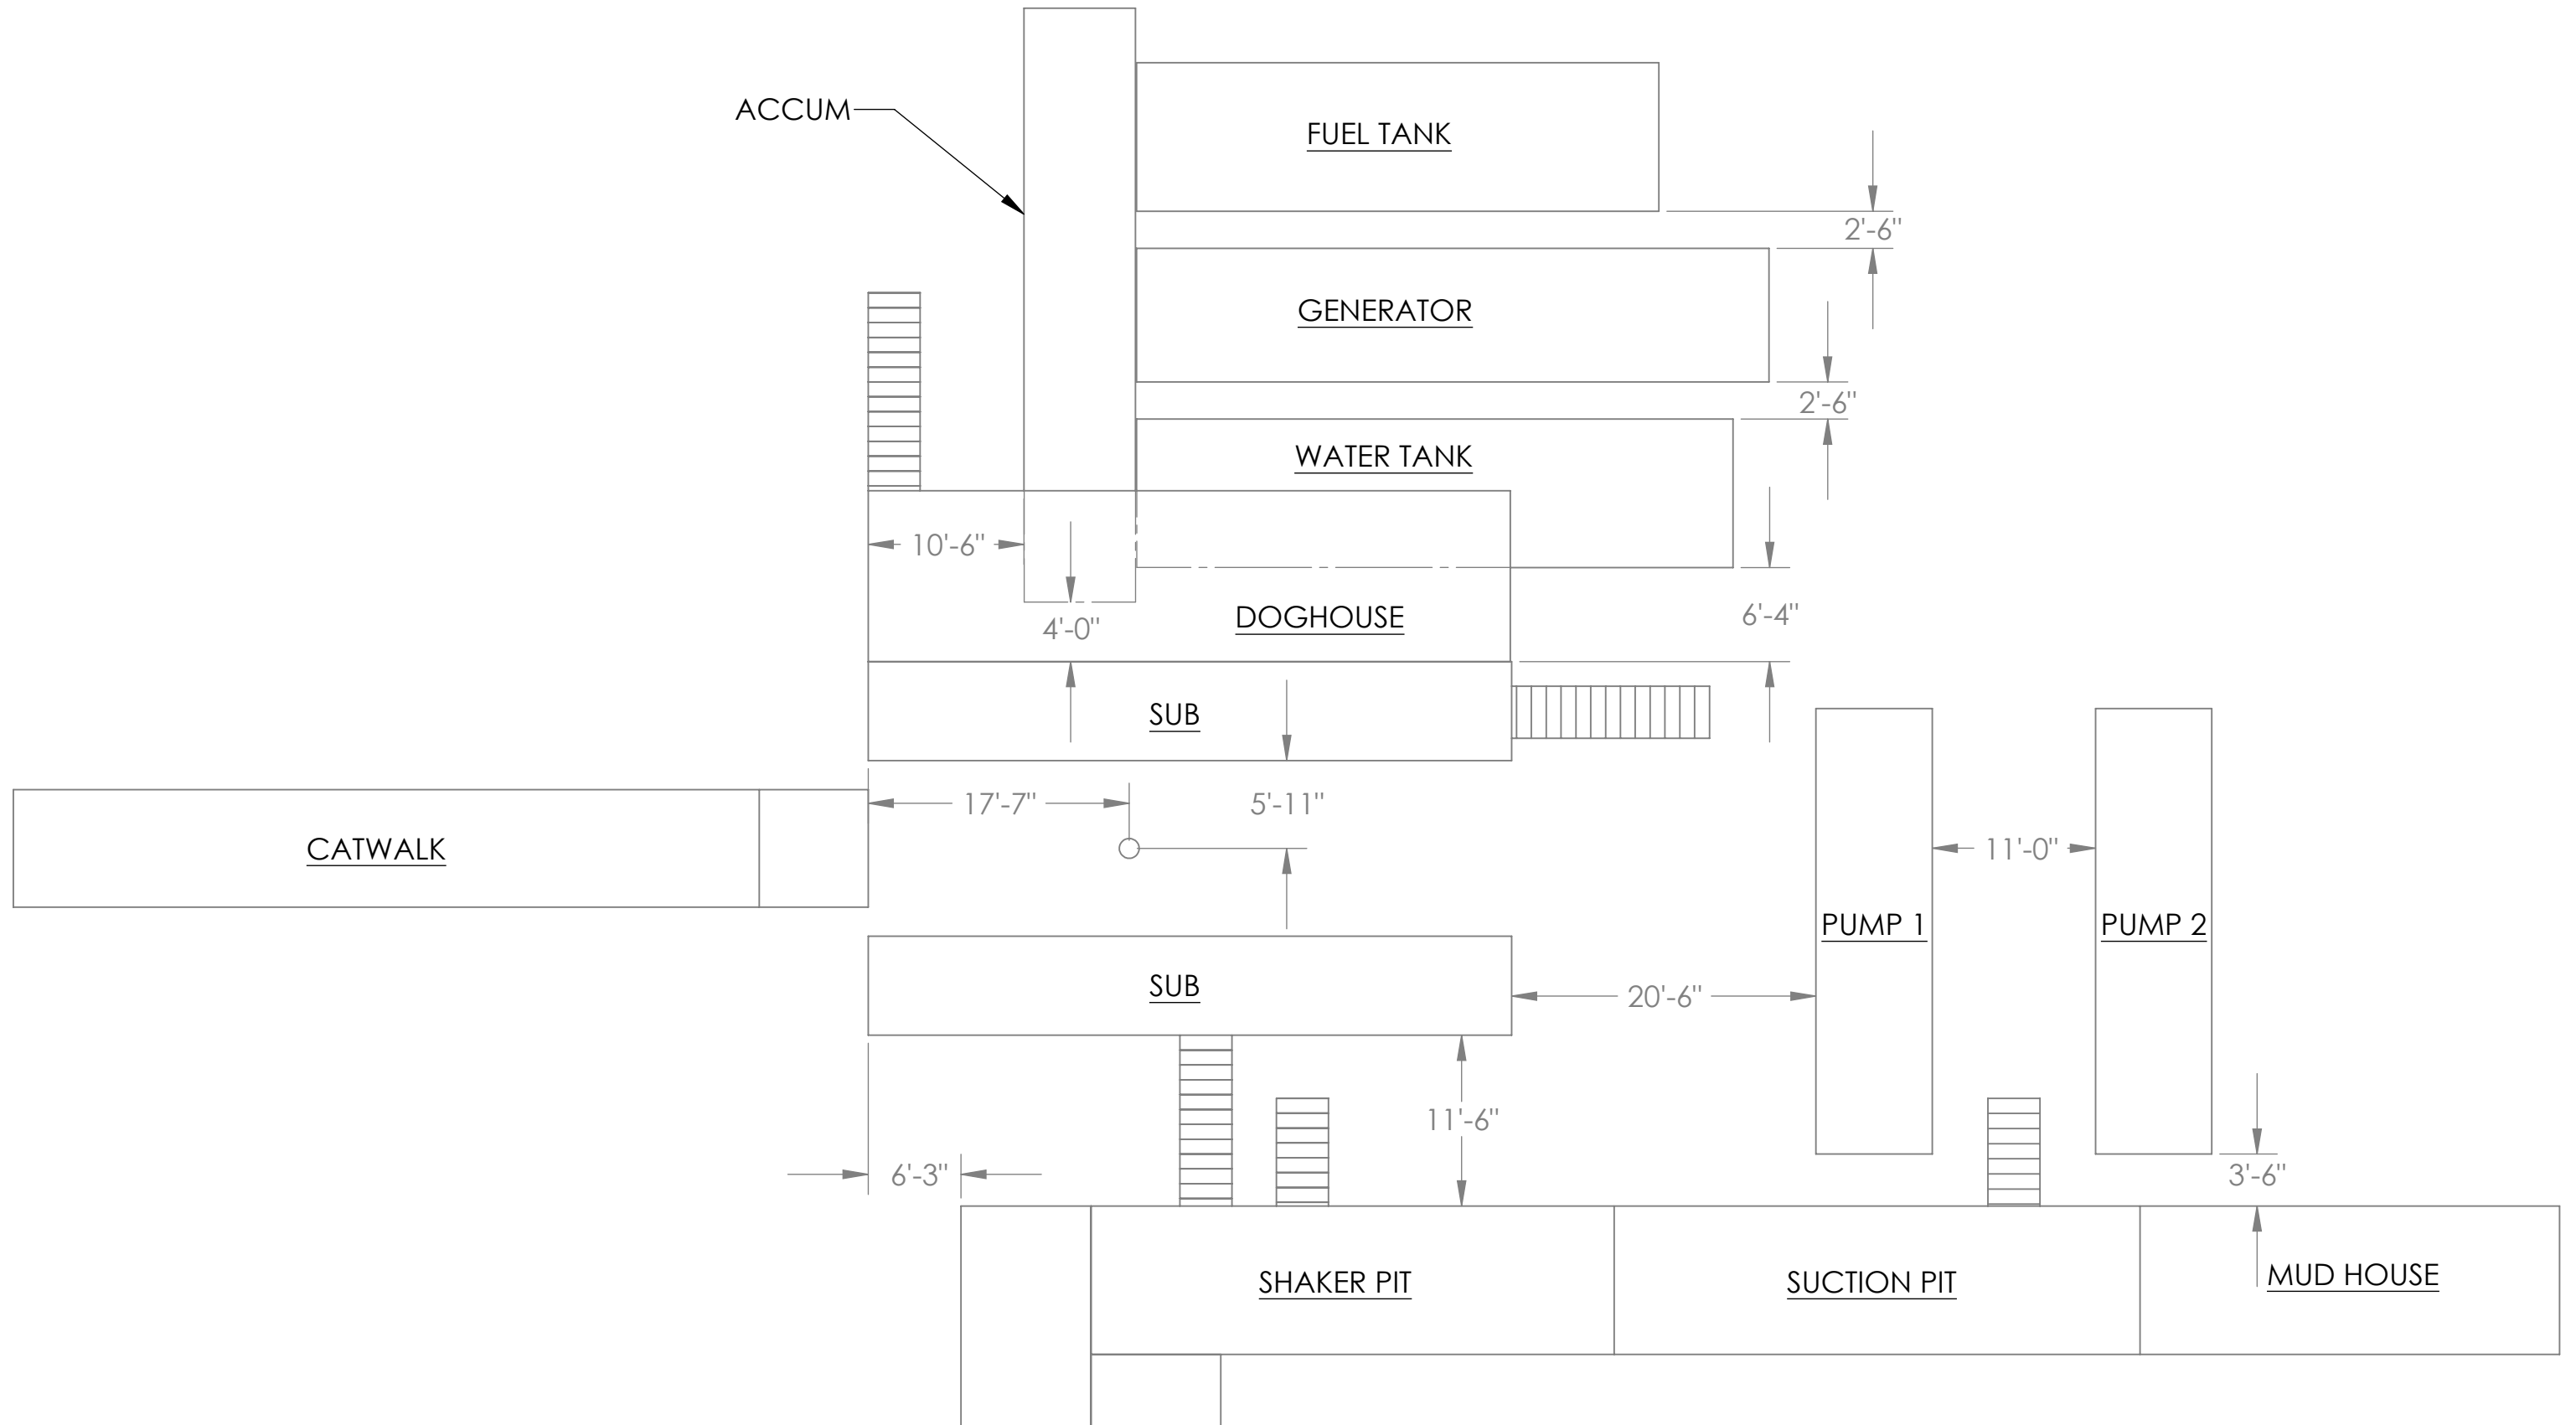

GOOBER RIG #10

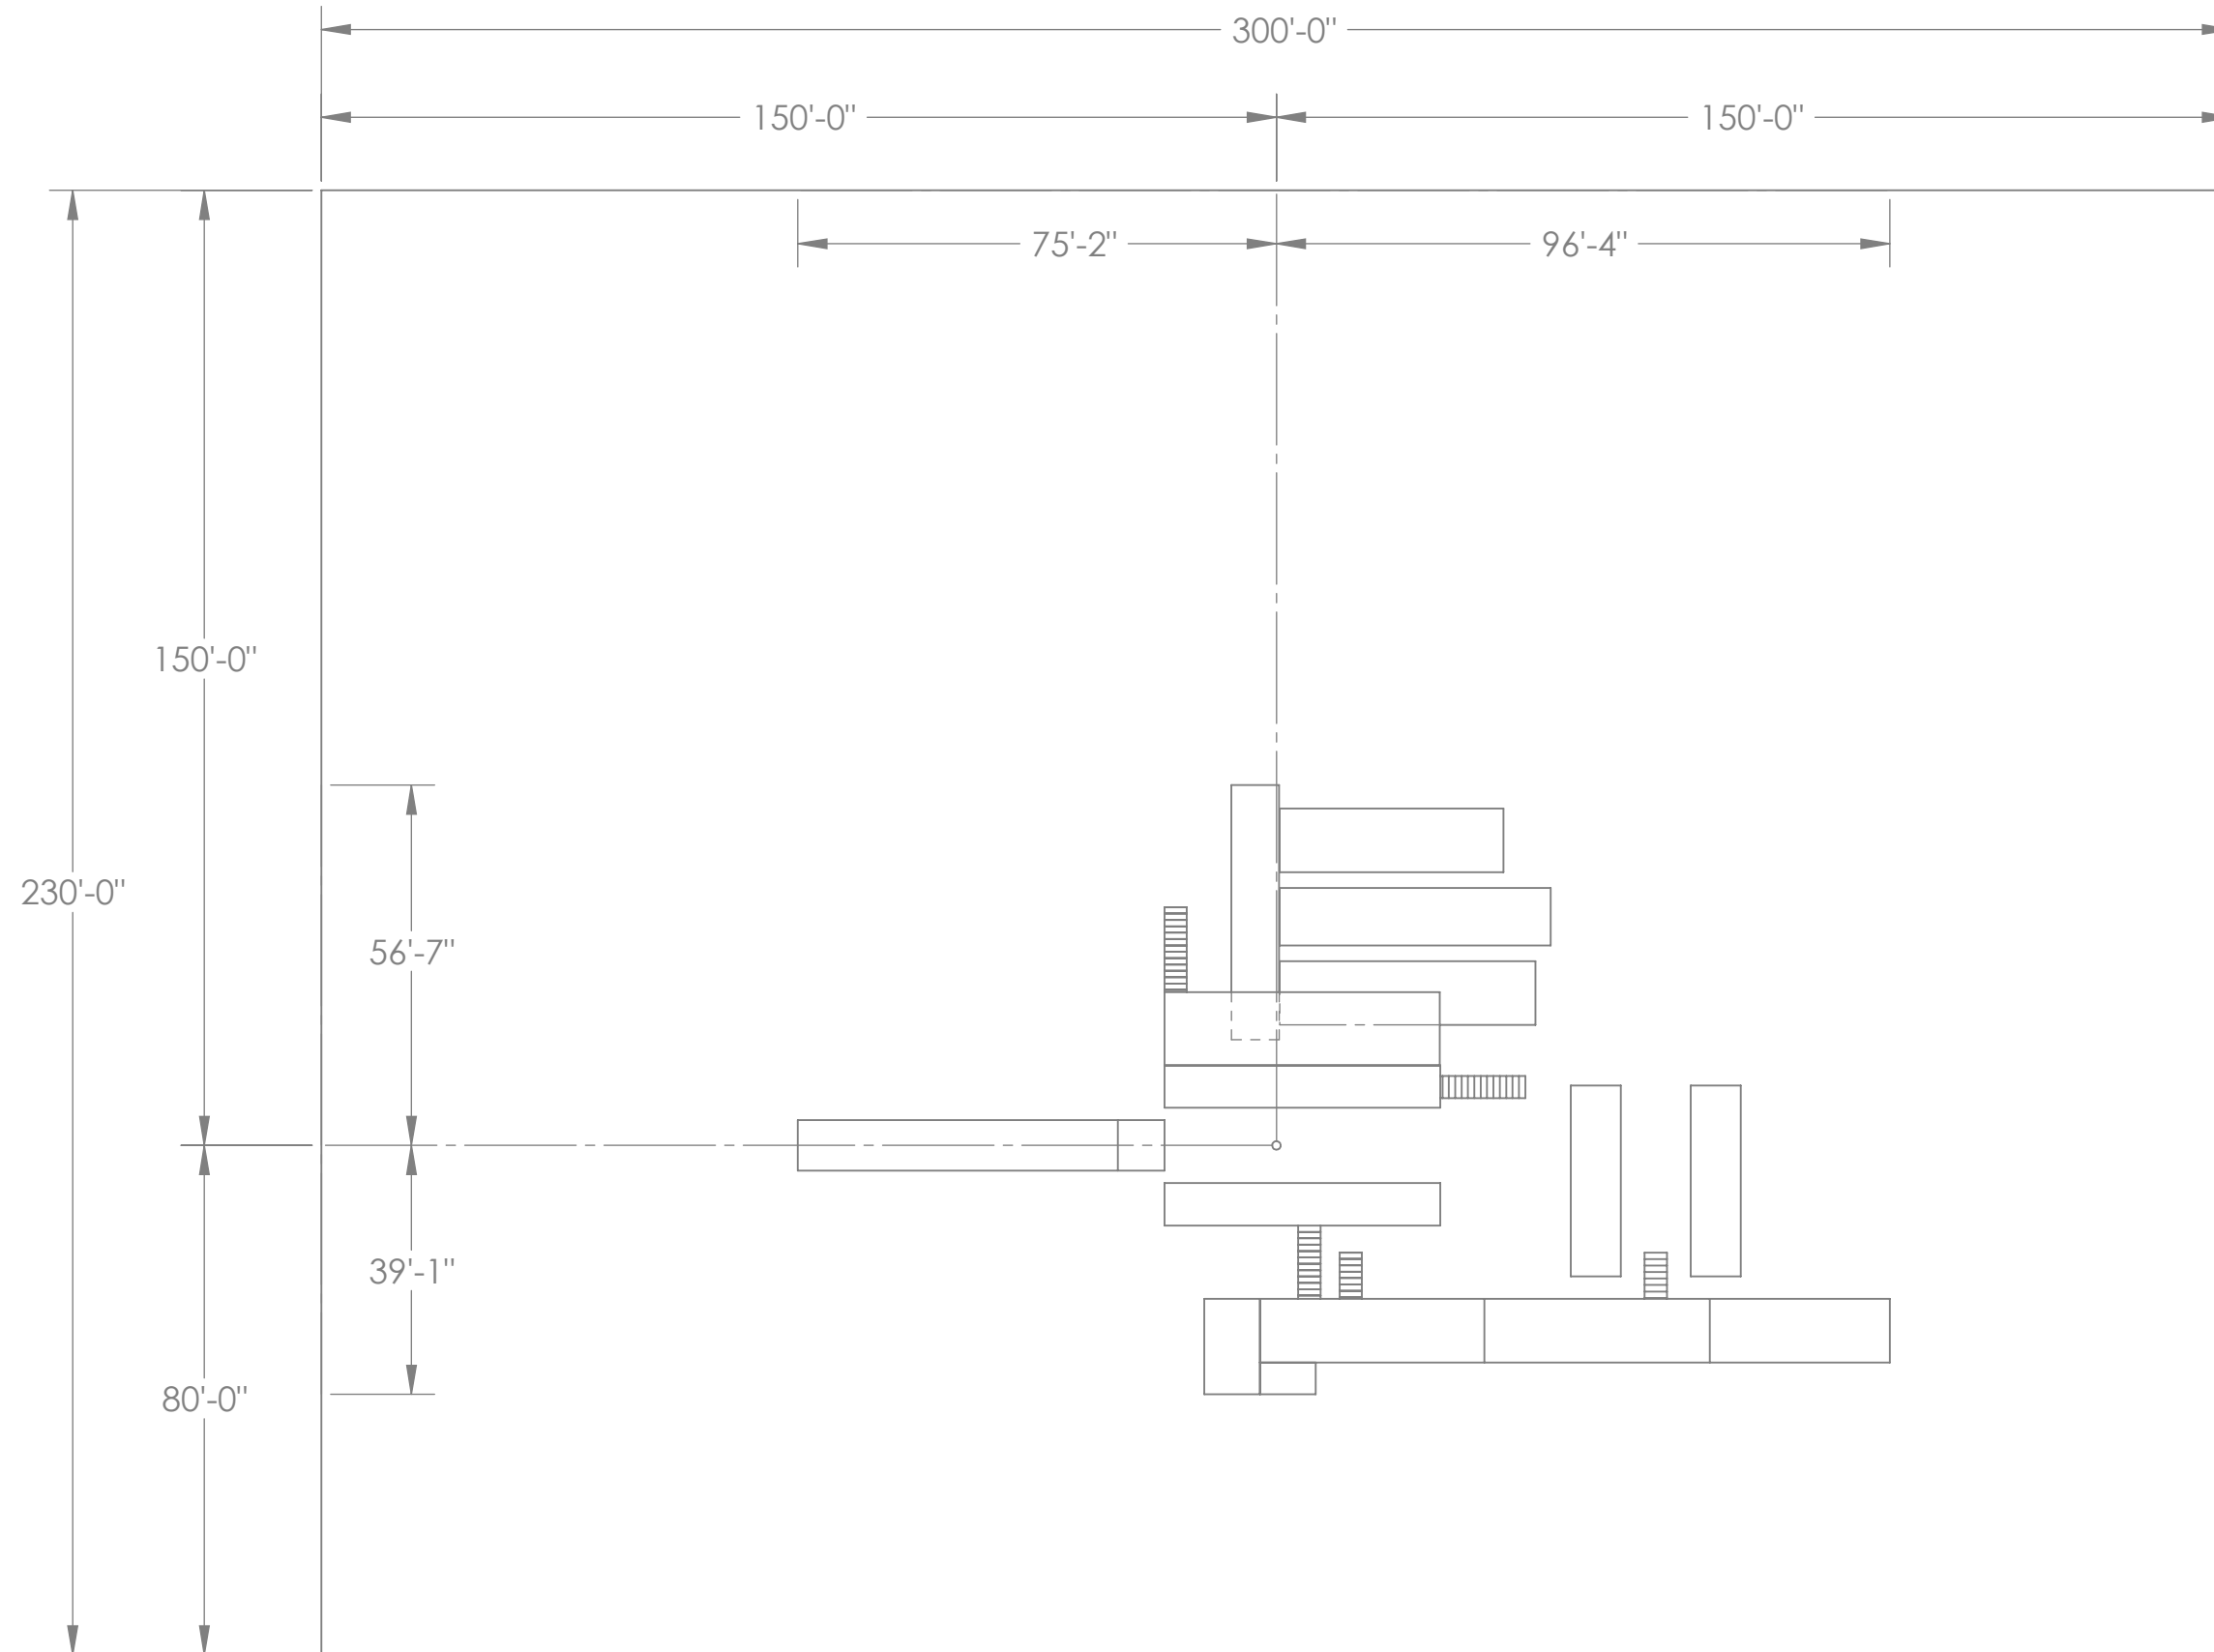

GOOBER RIG #10

NOTE: ALL DEMINSIONS ARE AT GROUNG LEVEL
RATHOLE IS @ 2 1/2" PER FOOT & 32' DEEP
MOUSEHOLE IS @ 1/2" PER FOOT & 17" DEEP

