



# GOOBER RIG #11

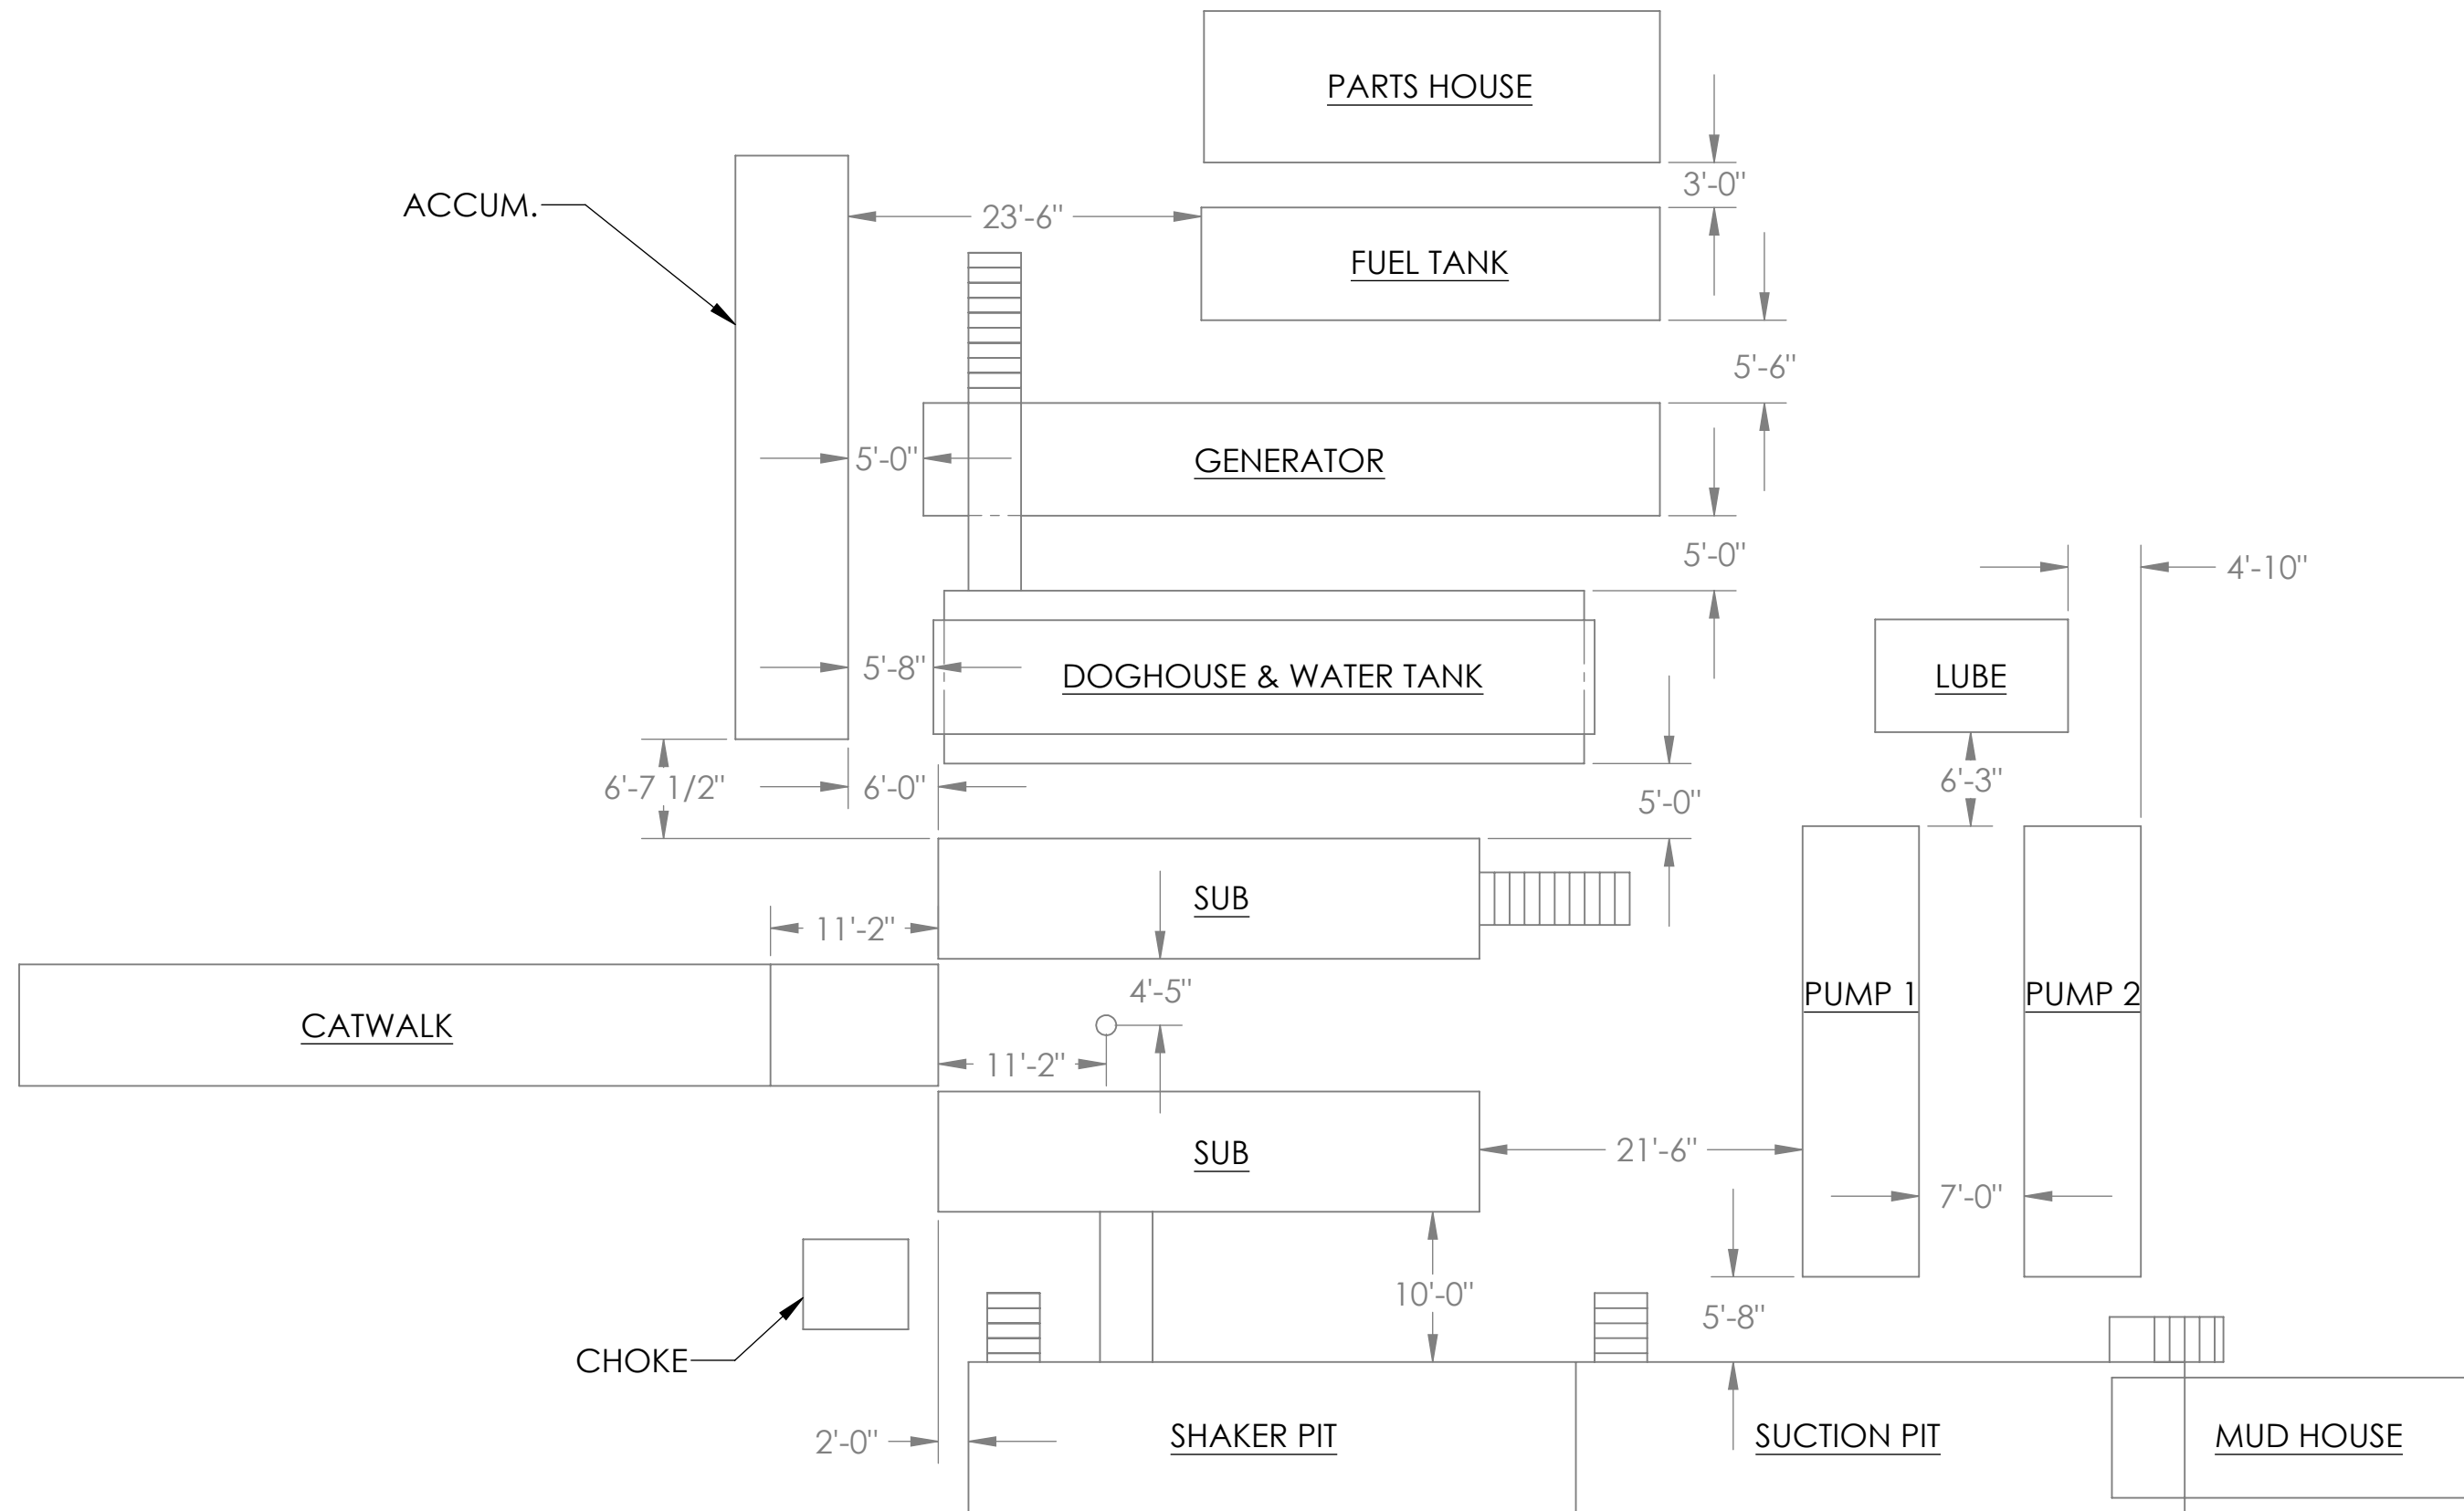

# GOOBER RIG #11

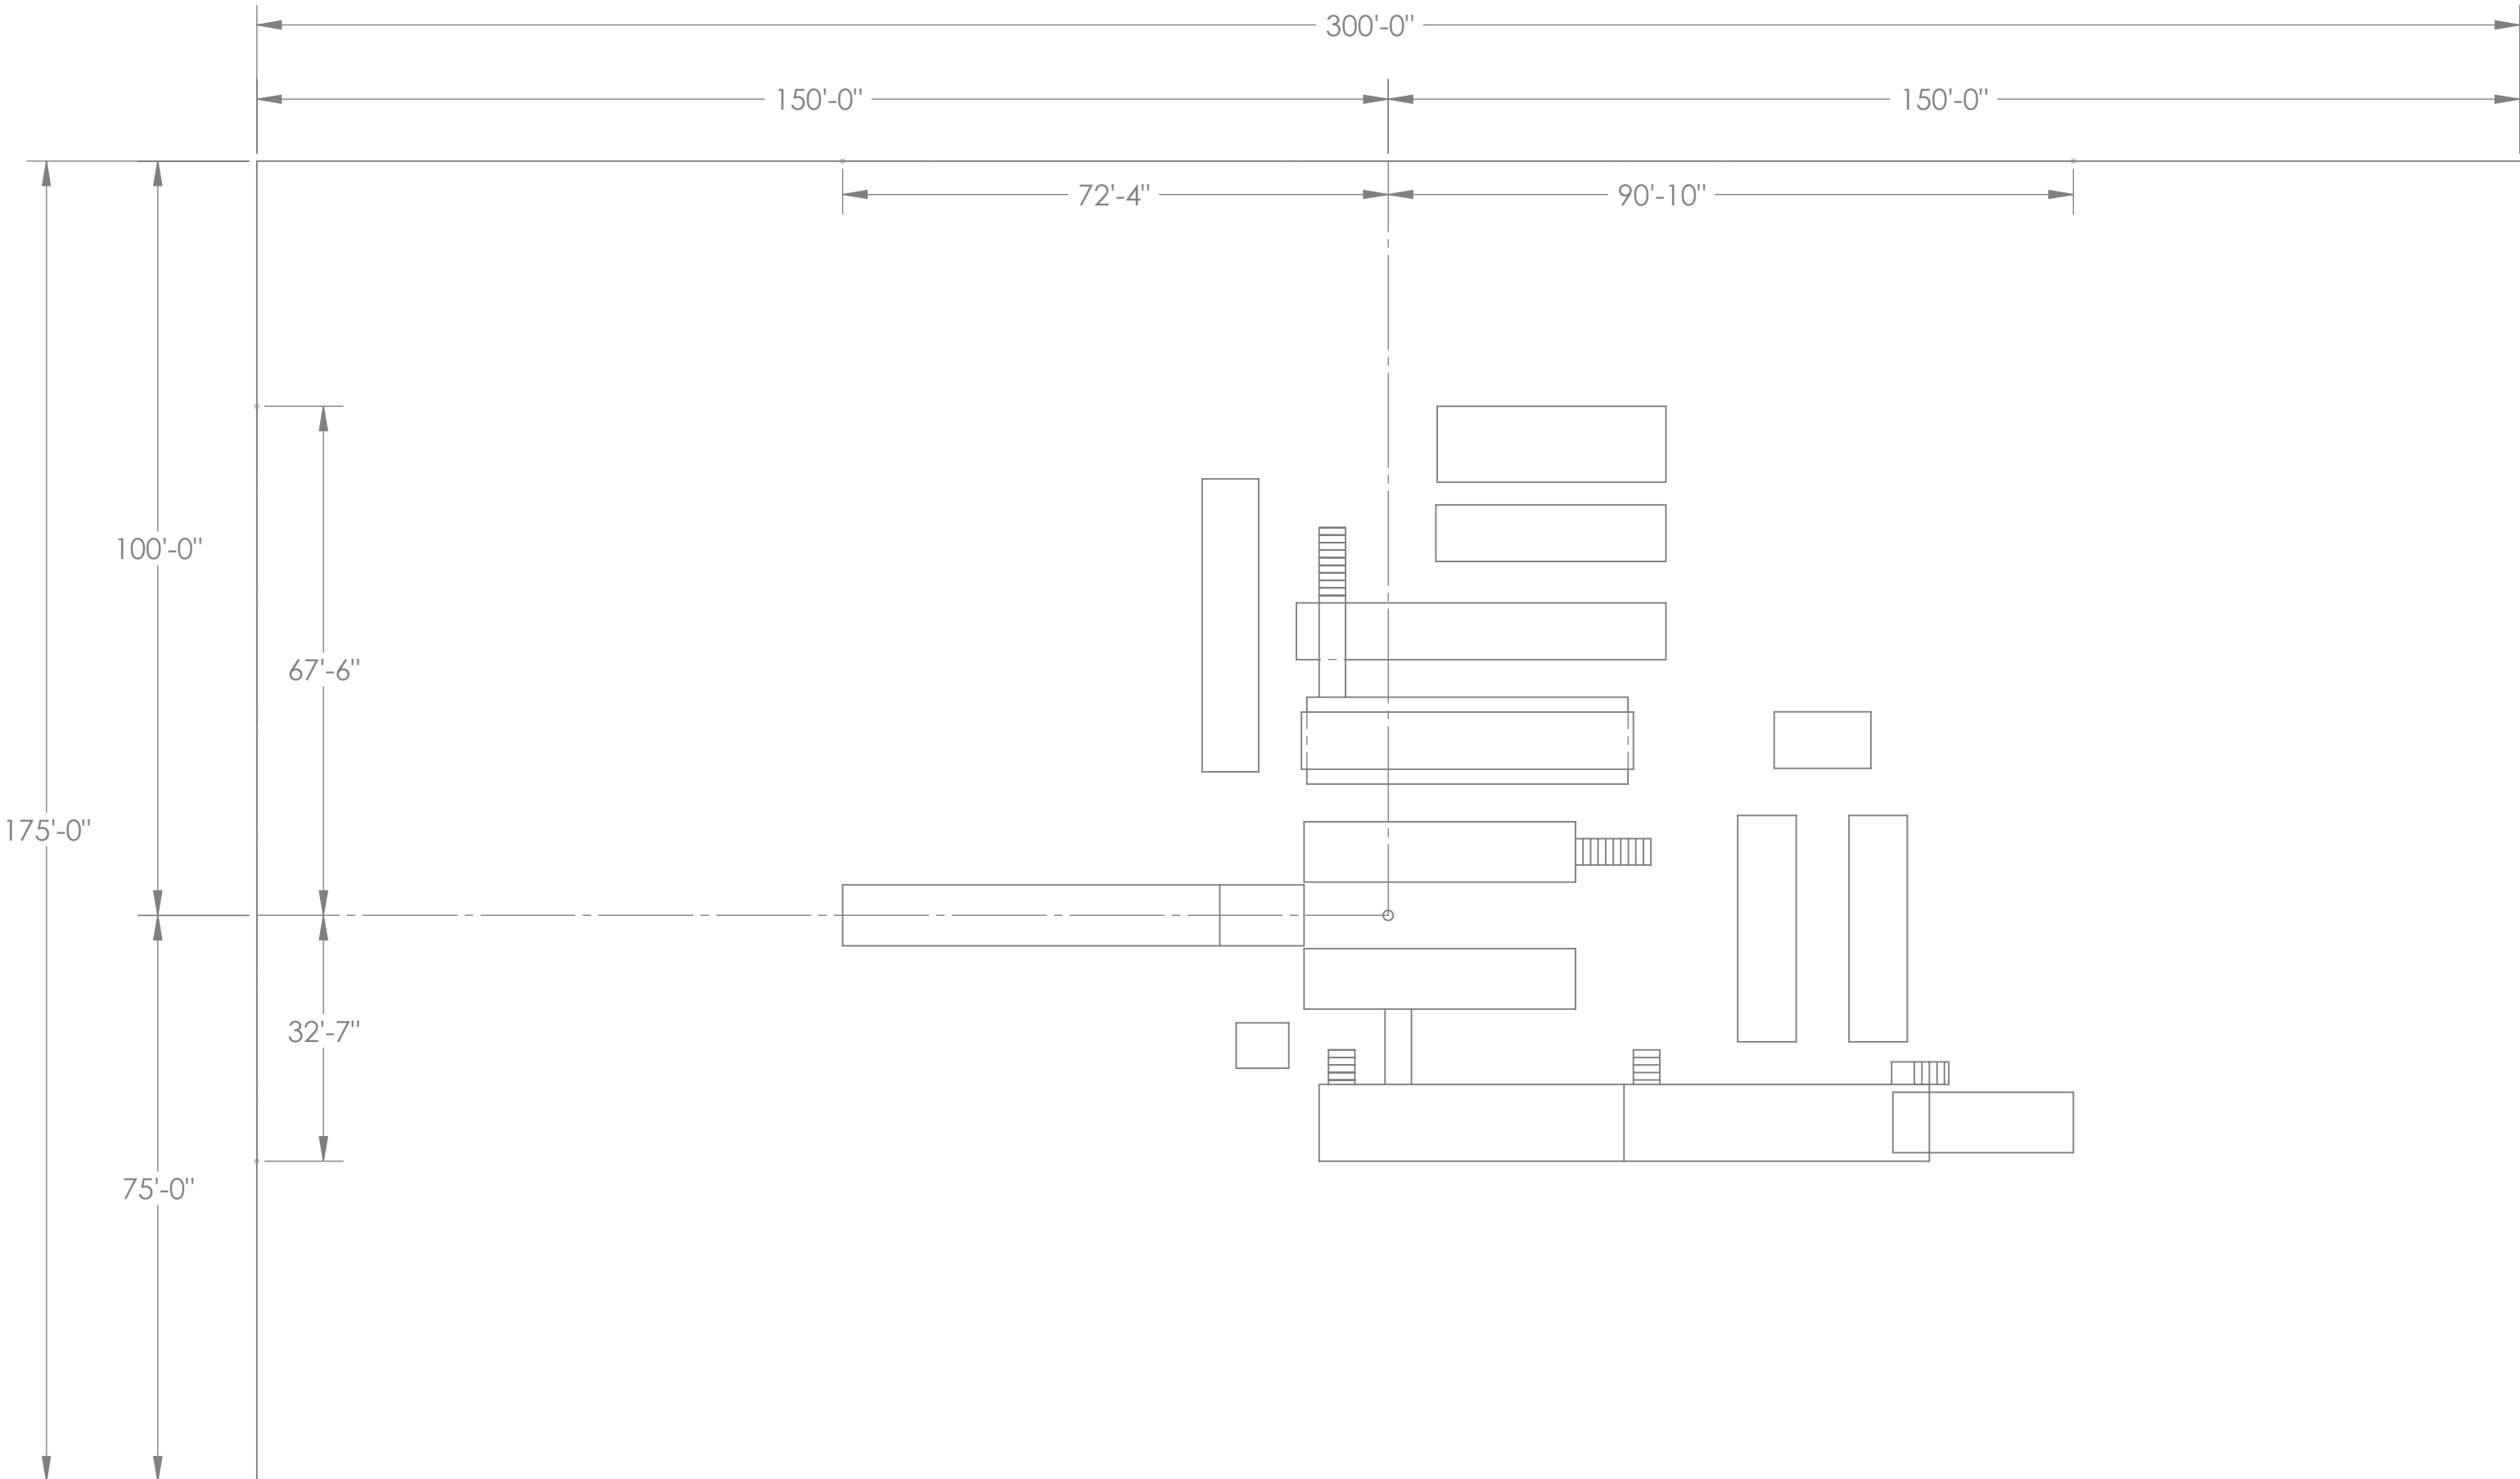

# GOOBER RIG #11

NOTE: ALL MEASUREMENTS ARE @ GROUND LEVEL  
RATHOLE IS @ 2" PER FOOT & 40' DEEP  
MOUSEHOLE IS @ 1/4" PER FOOT & 20' DEEP

