



GOOBER RIG #12

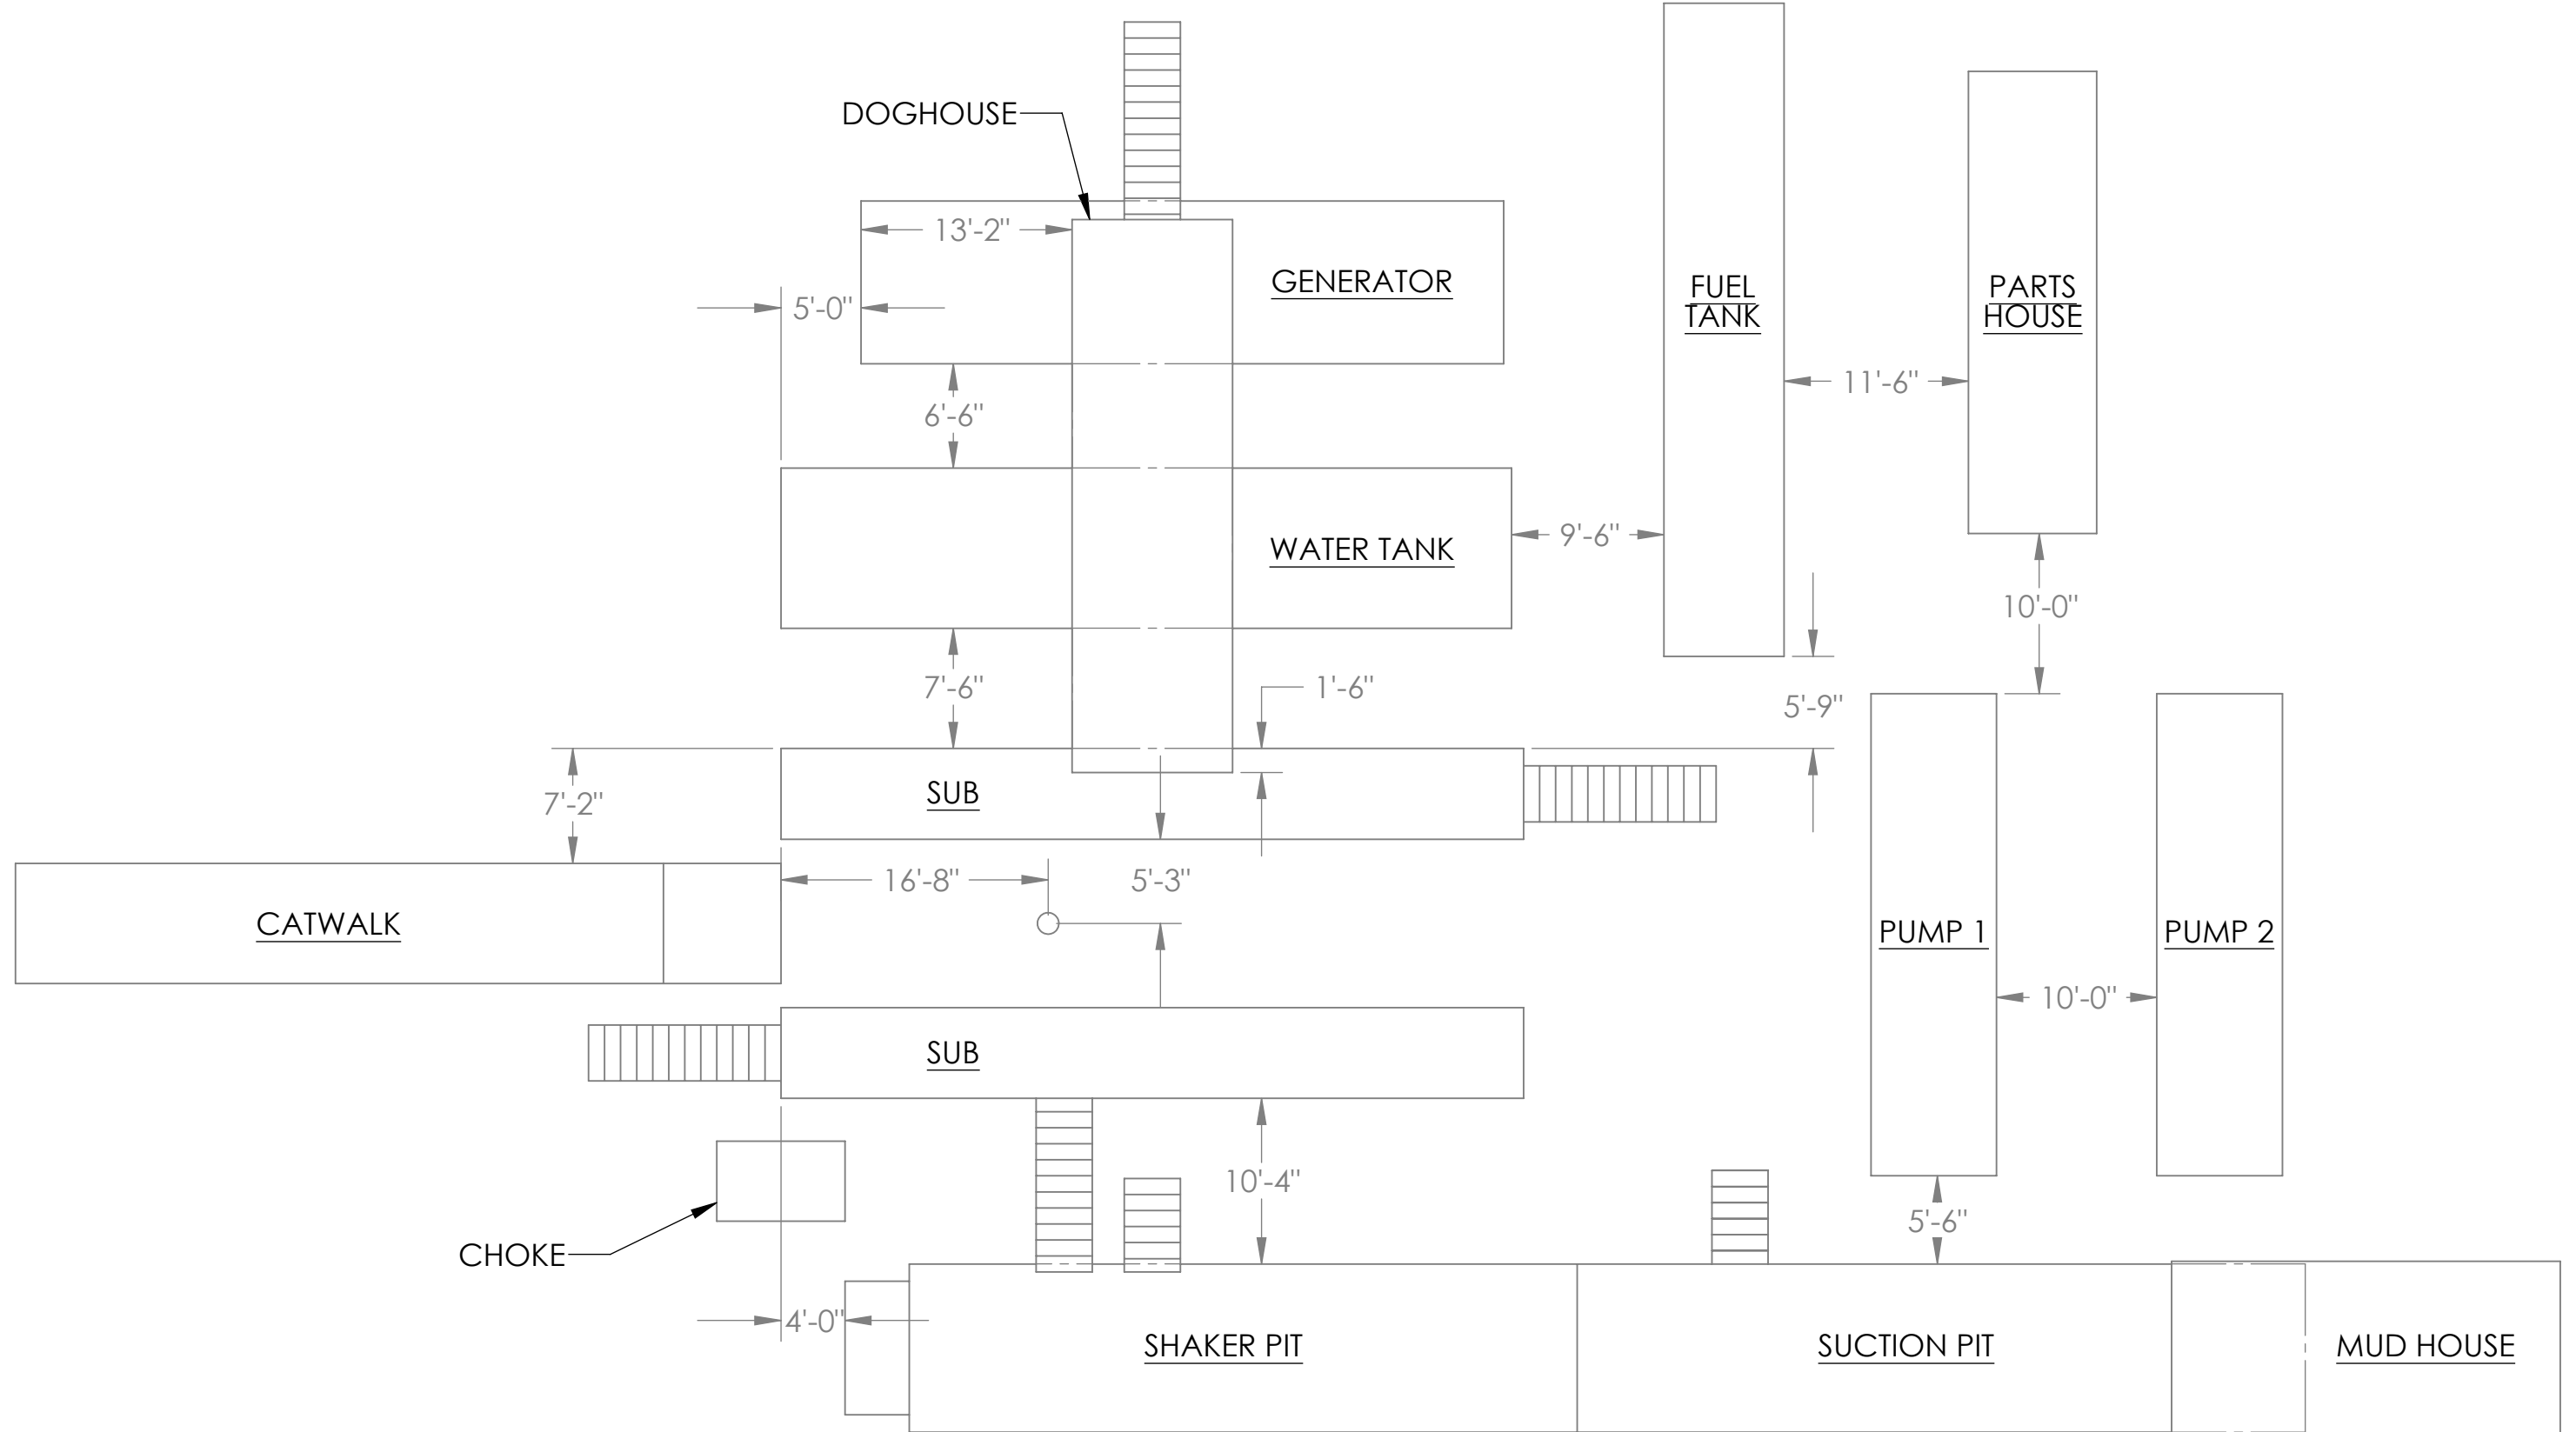

GOOBER RIG #12

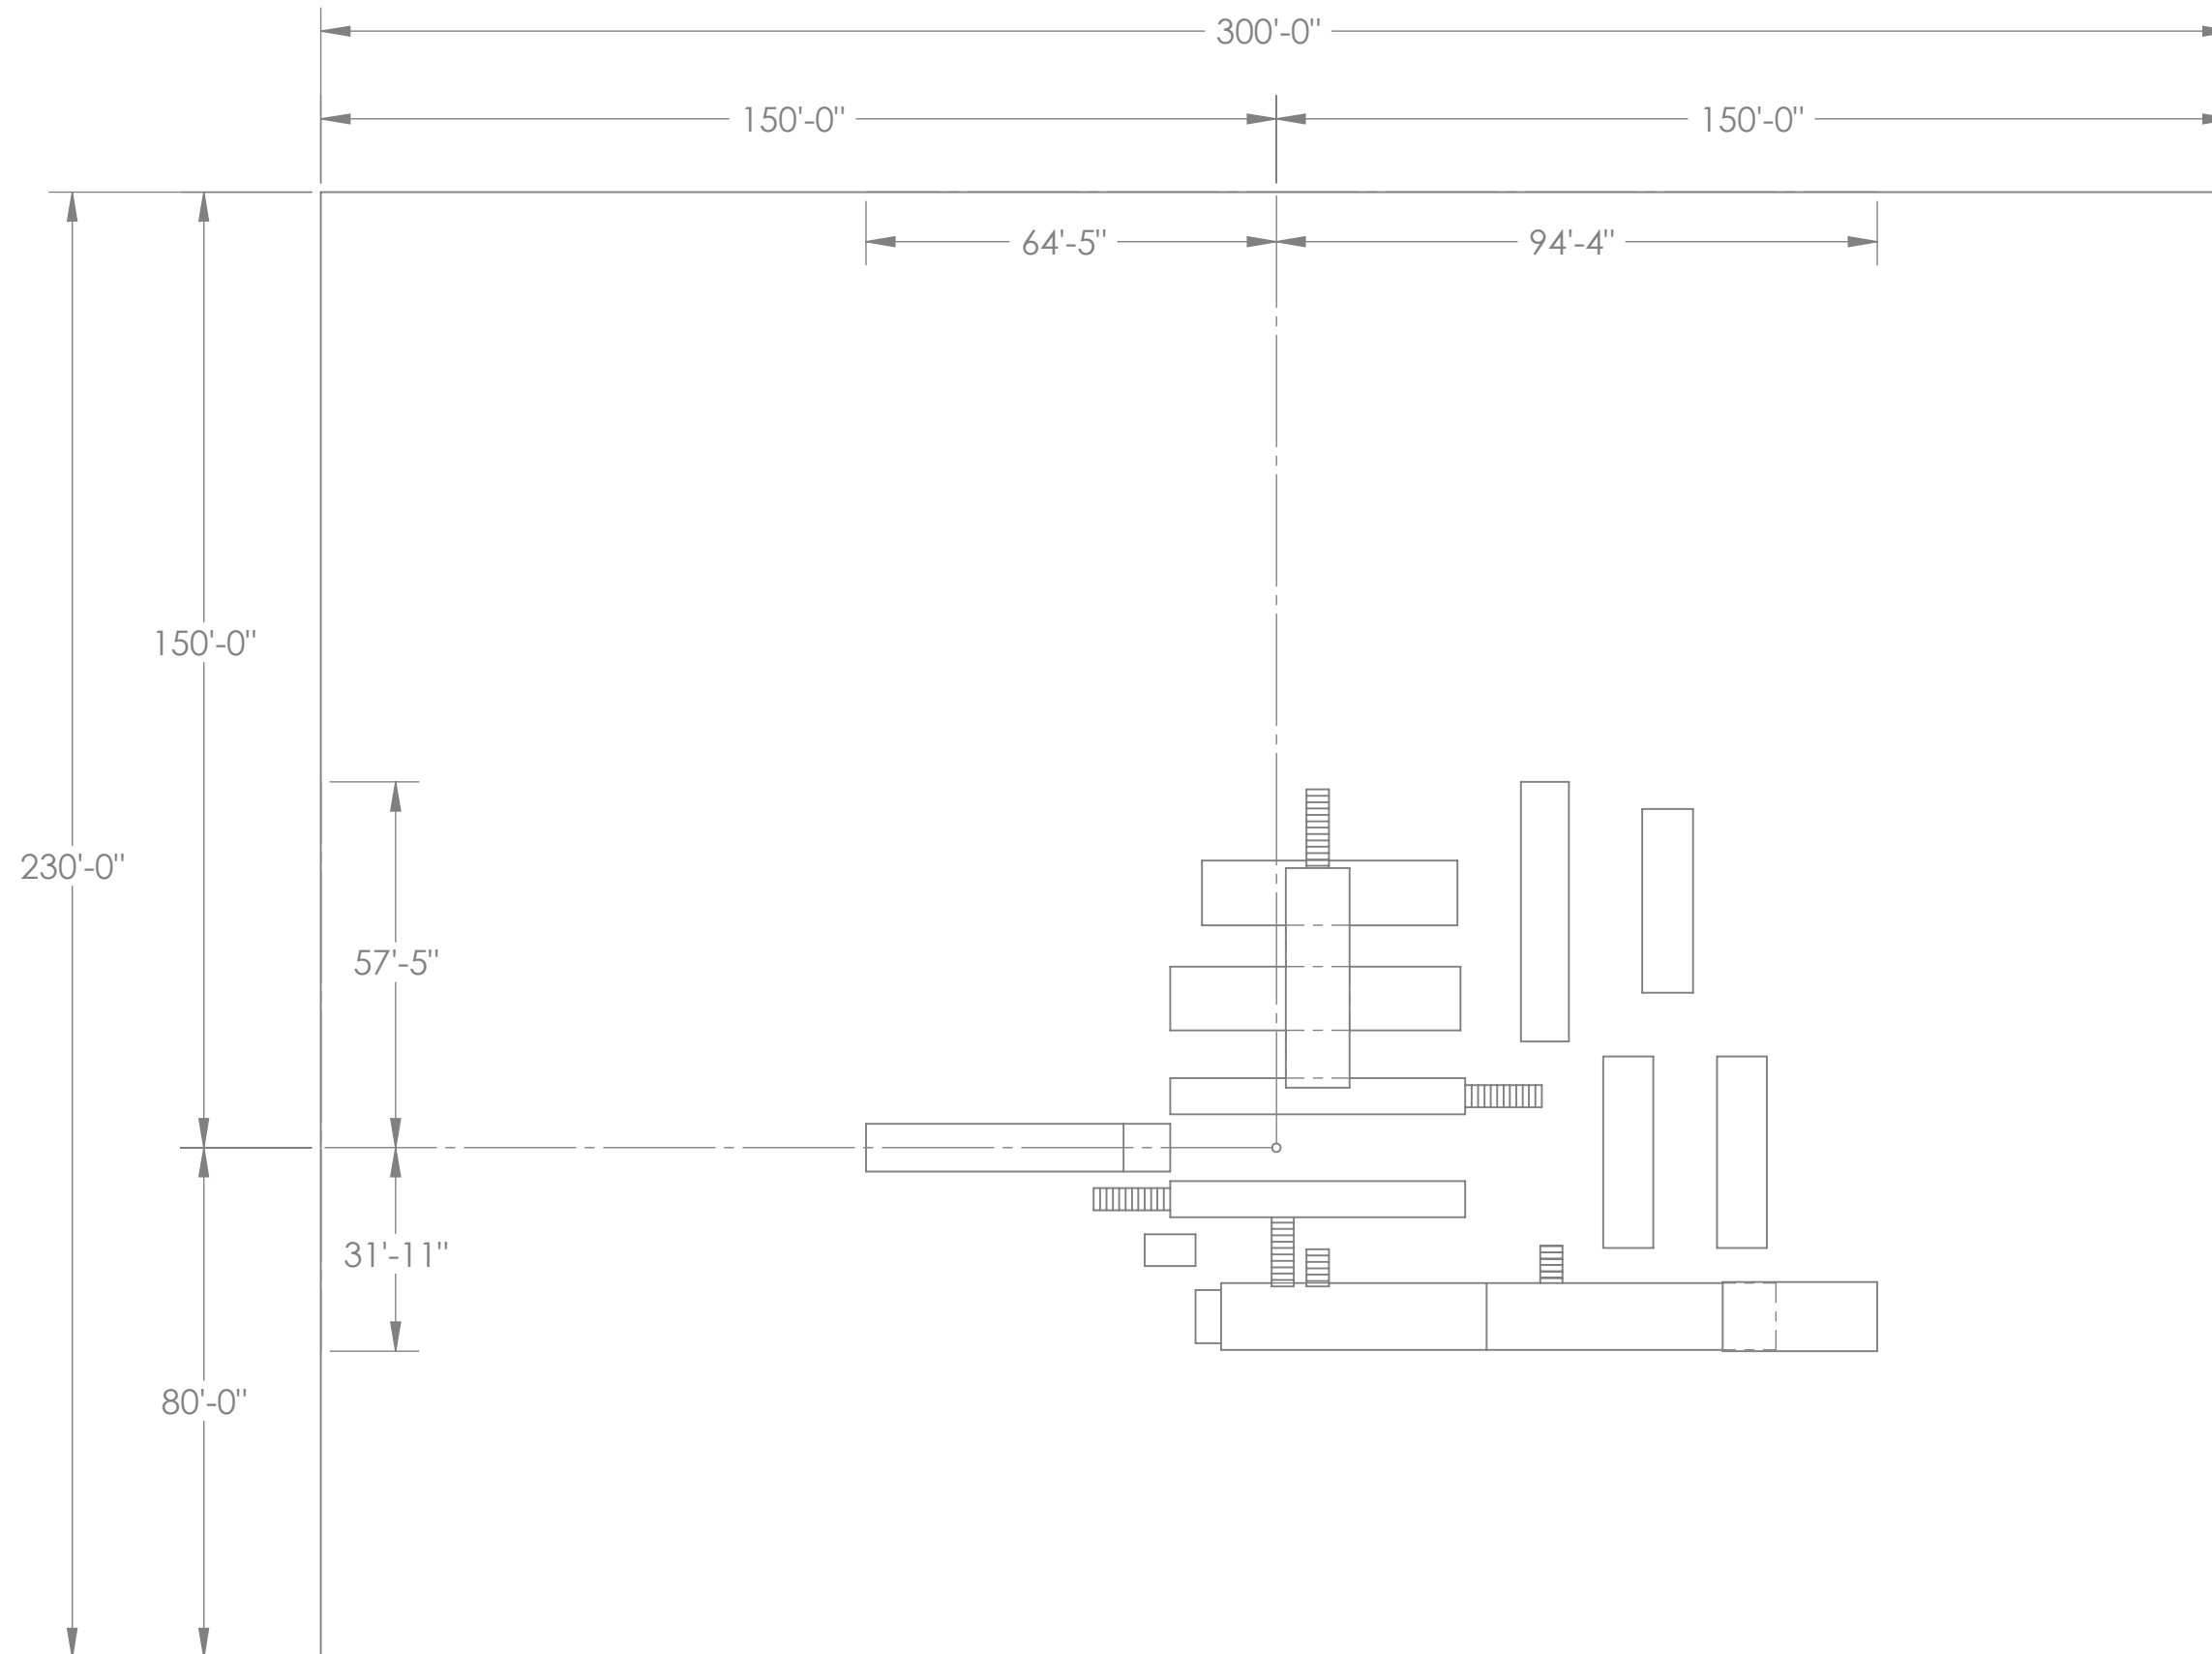

GOOBER RIG #12

NOTE: ALL MEASUREMENTS ARE @ GROUND LEVEL
RATHOLE IS @ 2 1/2" PER FOOT & 32' DEEP
MOUSEHOLE IS @ 1/2" PER FOOT & 18' DEEP

