



GOOBER RIG #14

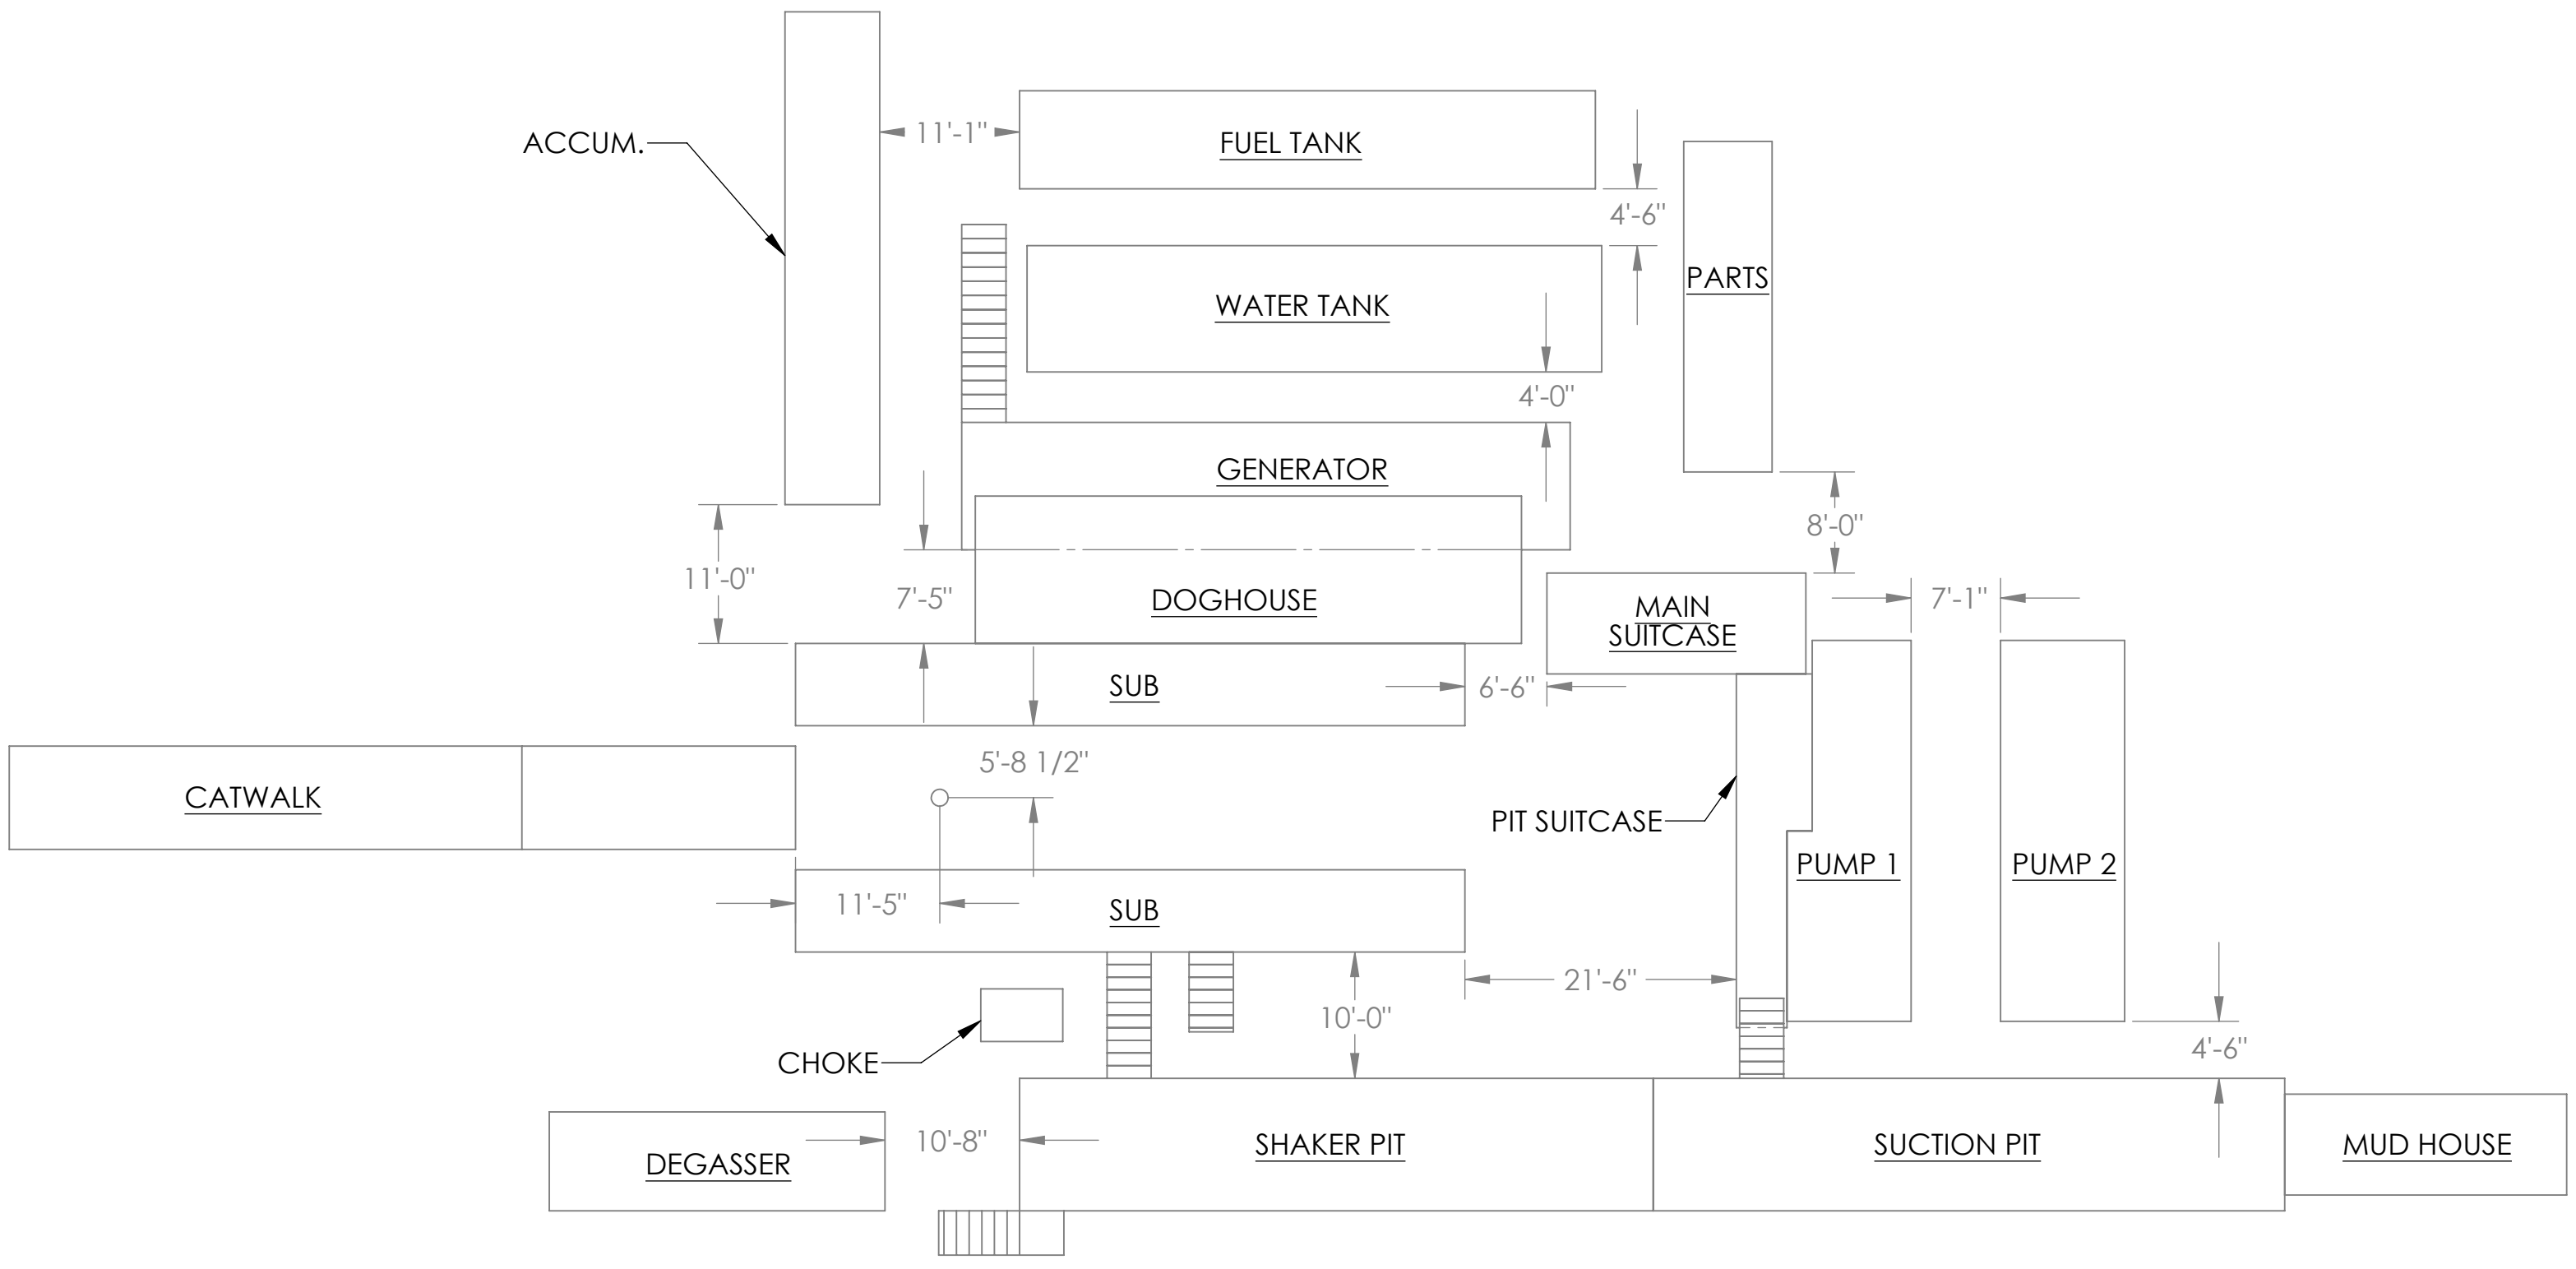

GOOBER RIG #14

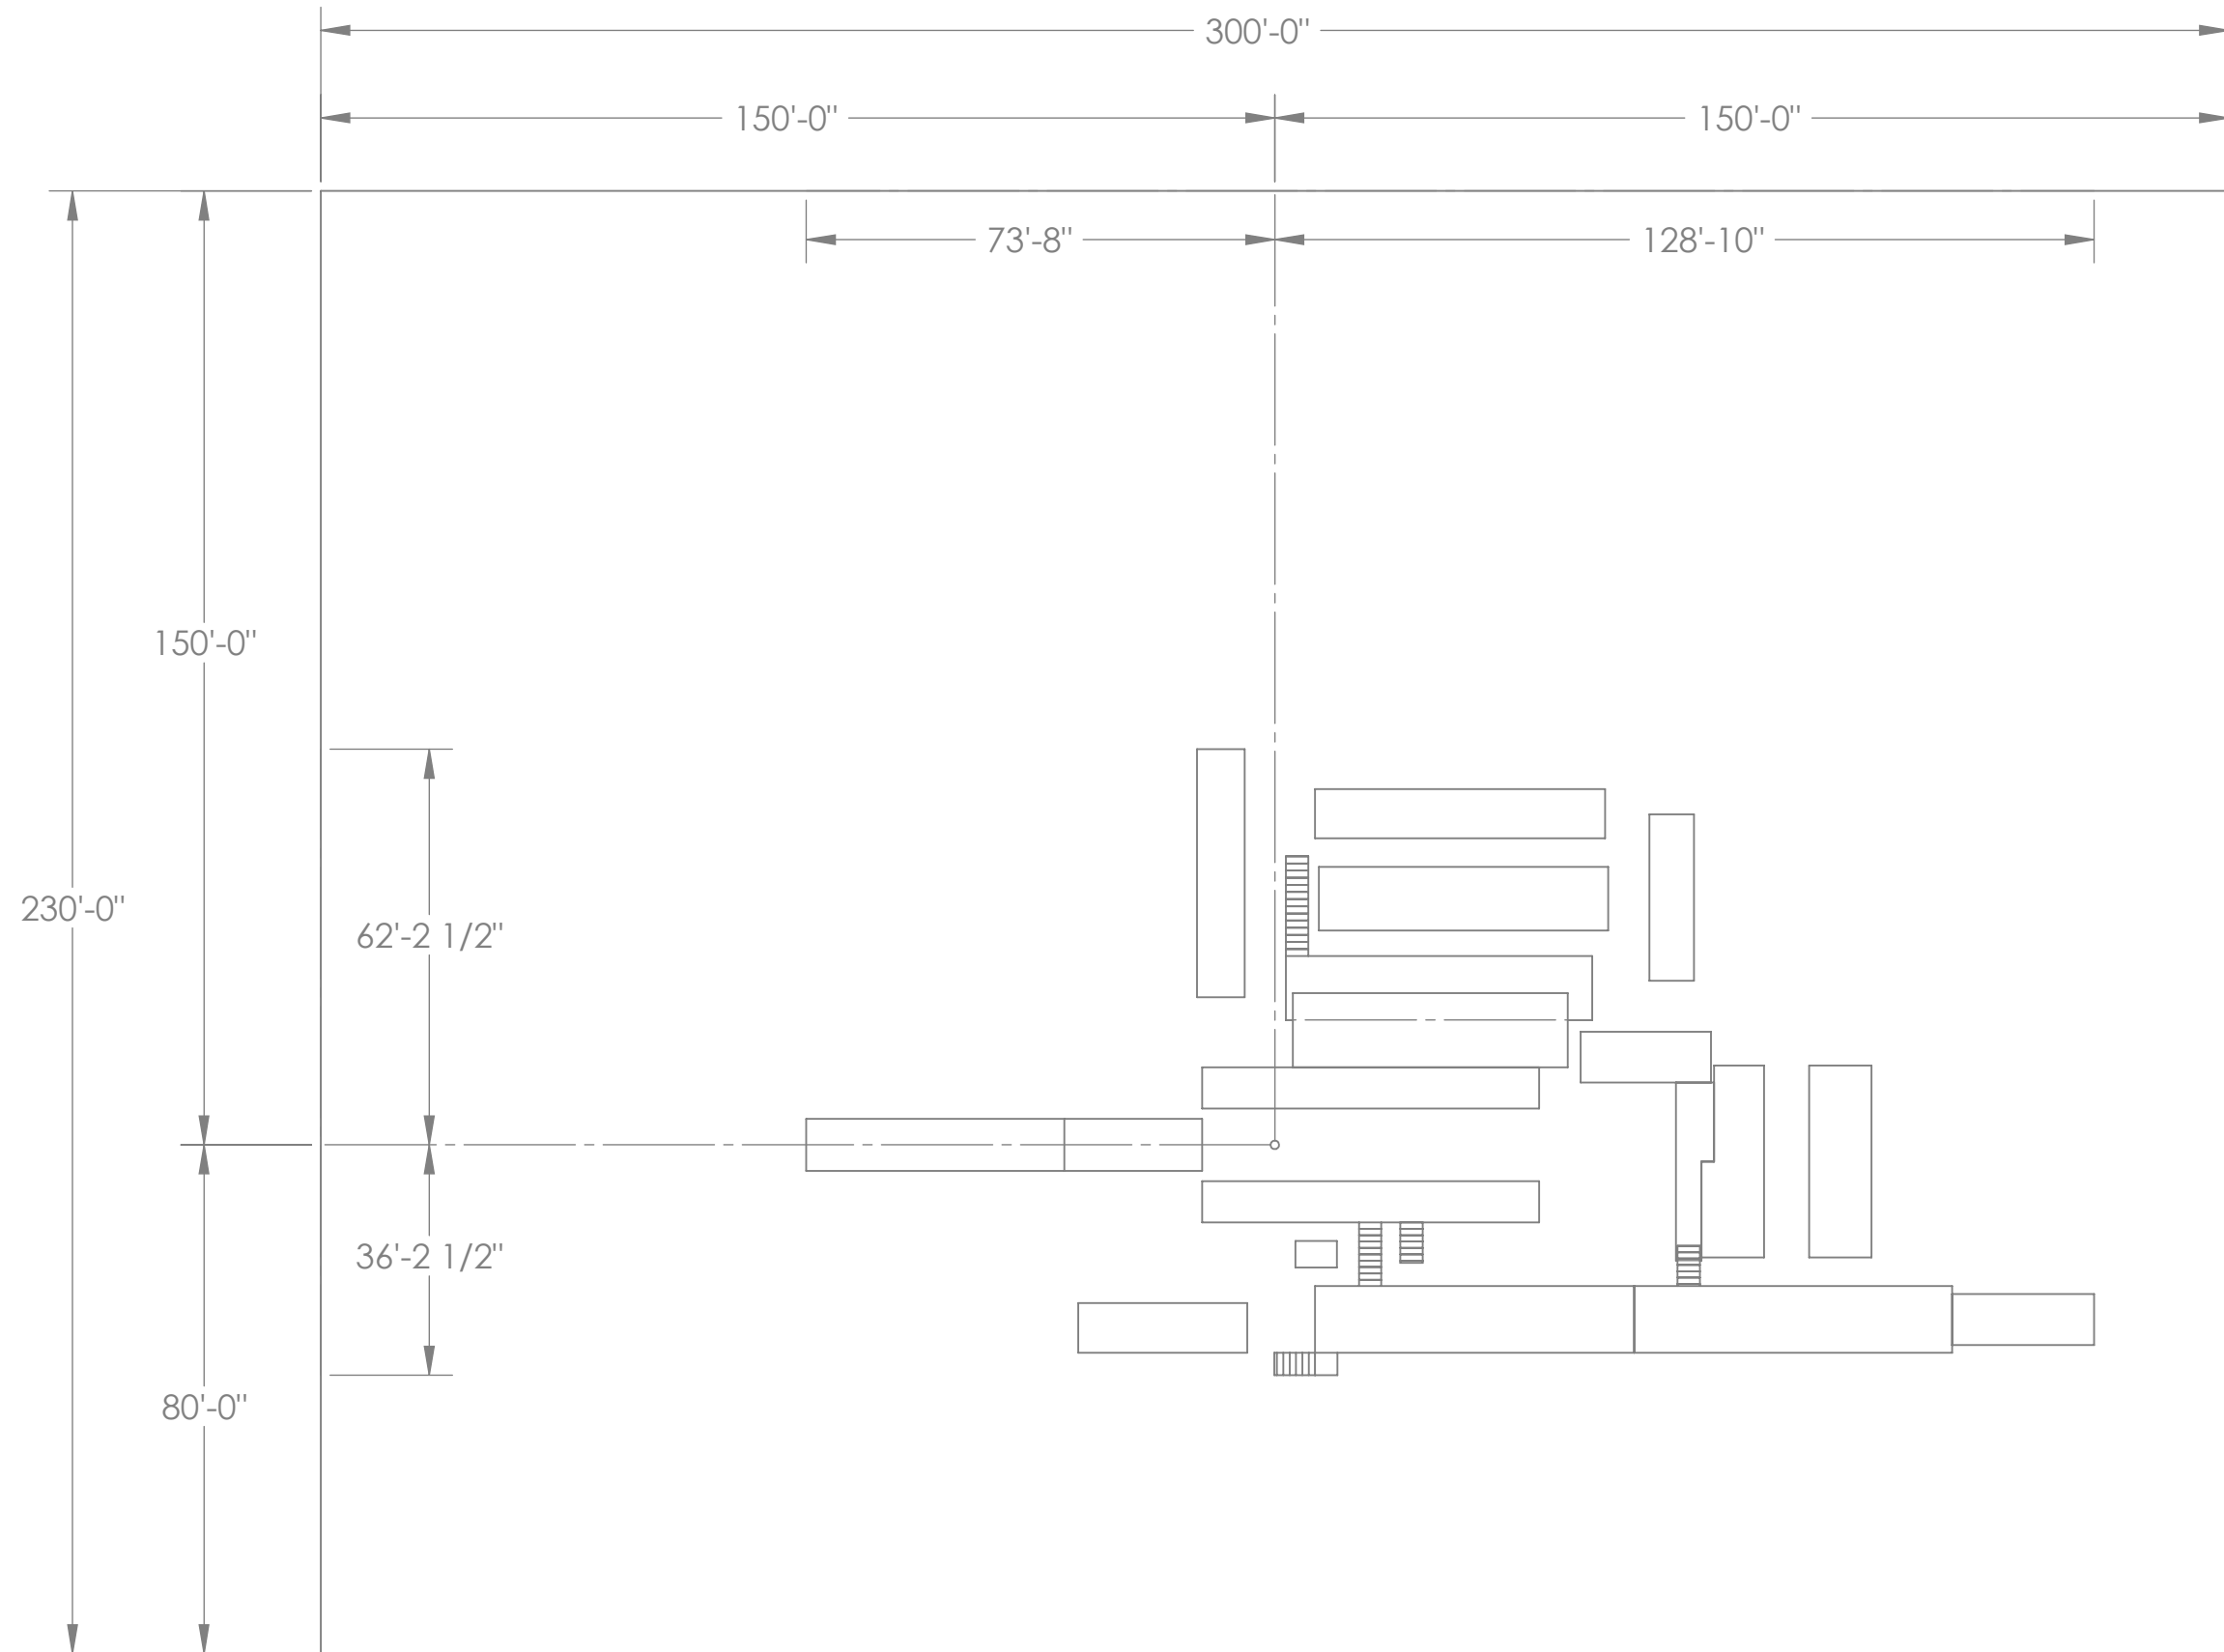

GOOBER RIG #14

NOTE: ALL MEASUREMENTS ARE @ GROUND LEVEL
RATHOLE IS @ 2 3/4" PER FOOT & 35' DEEP
MOUSEHOLE IS @ 1/2" PER FOOT & 16' DEEP

