



# GOOBER RIG #31

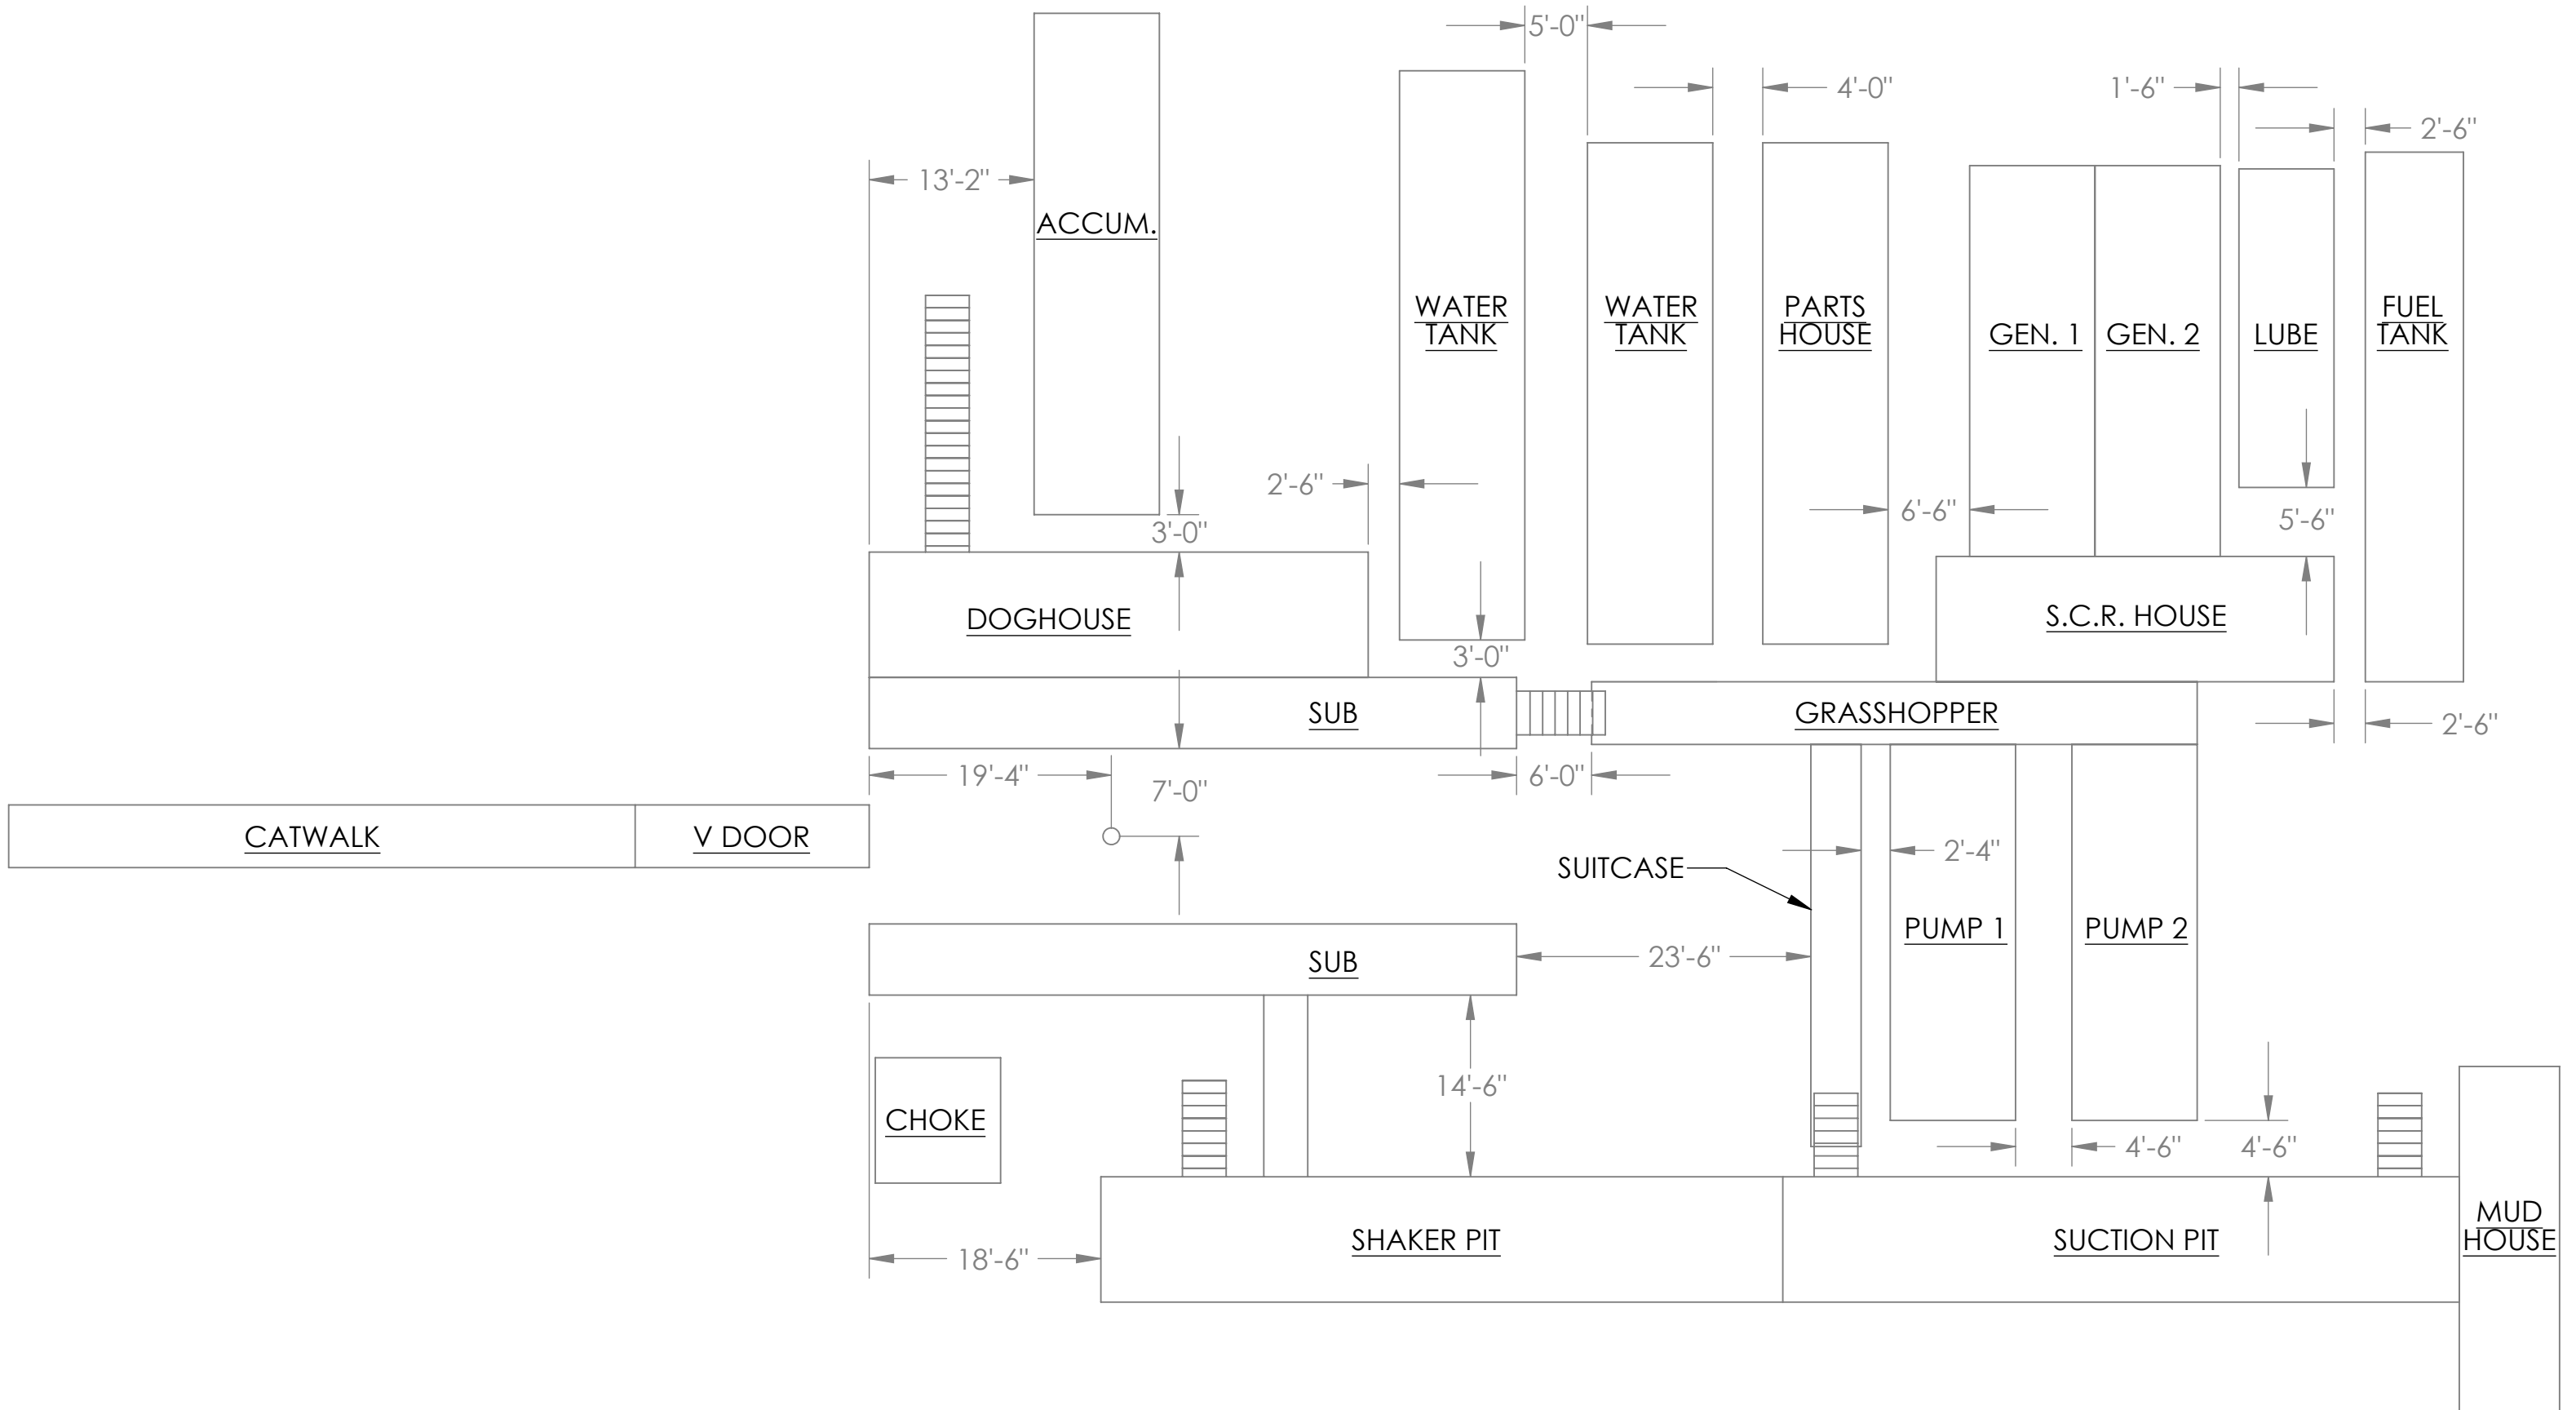

# GOOBER RIG #31

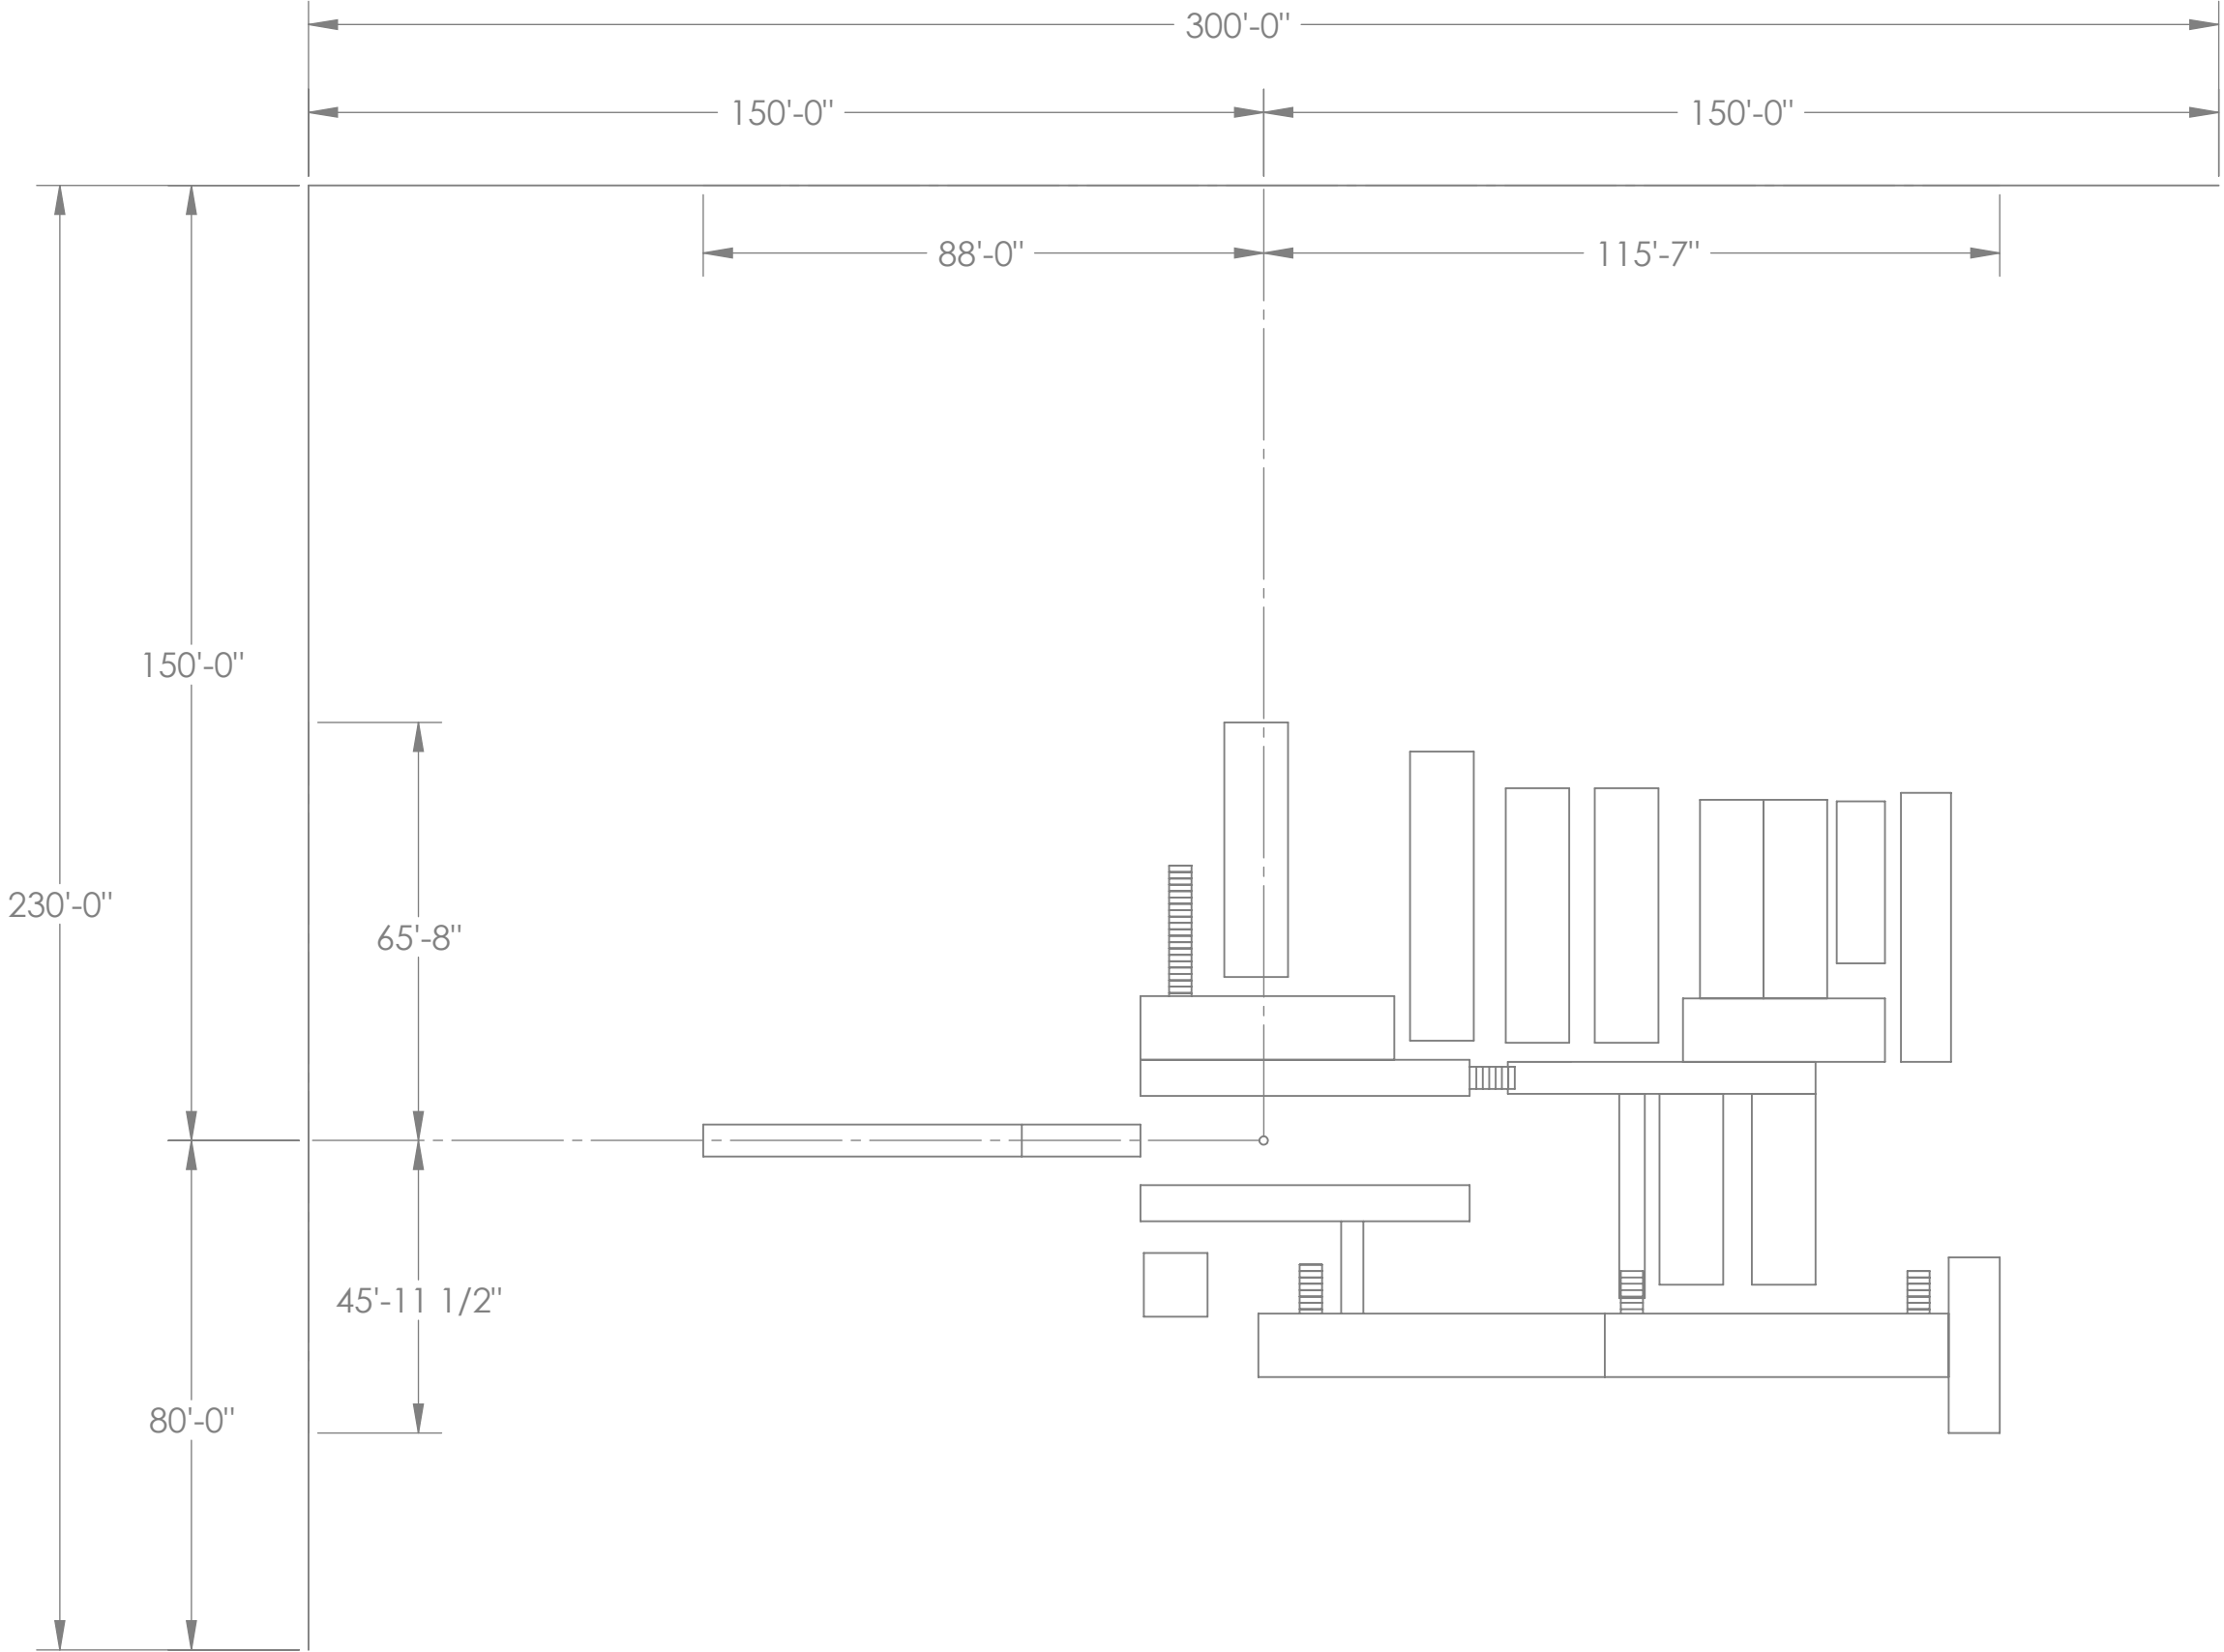

# GOOBER RIG #31

NOTE: ALL MEASUREMENTS ARE @ GROUND LEVEL

RATHOLE IS @ 3" PER FOOT & 32' DEEP

MOUSEHOLE IS @ 1/2" PER FOOT & 11' DEEP

